



North Elevation - scale 1/100



South Elevation - scale 1/100

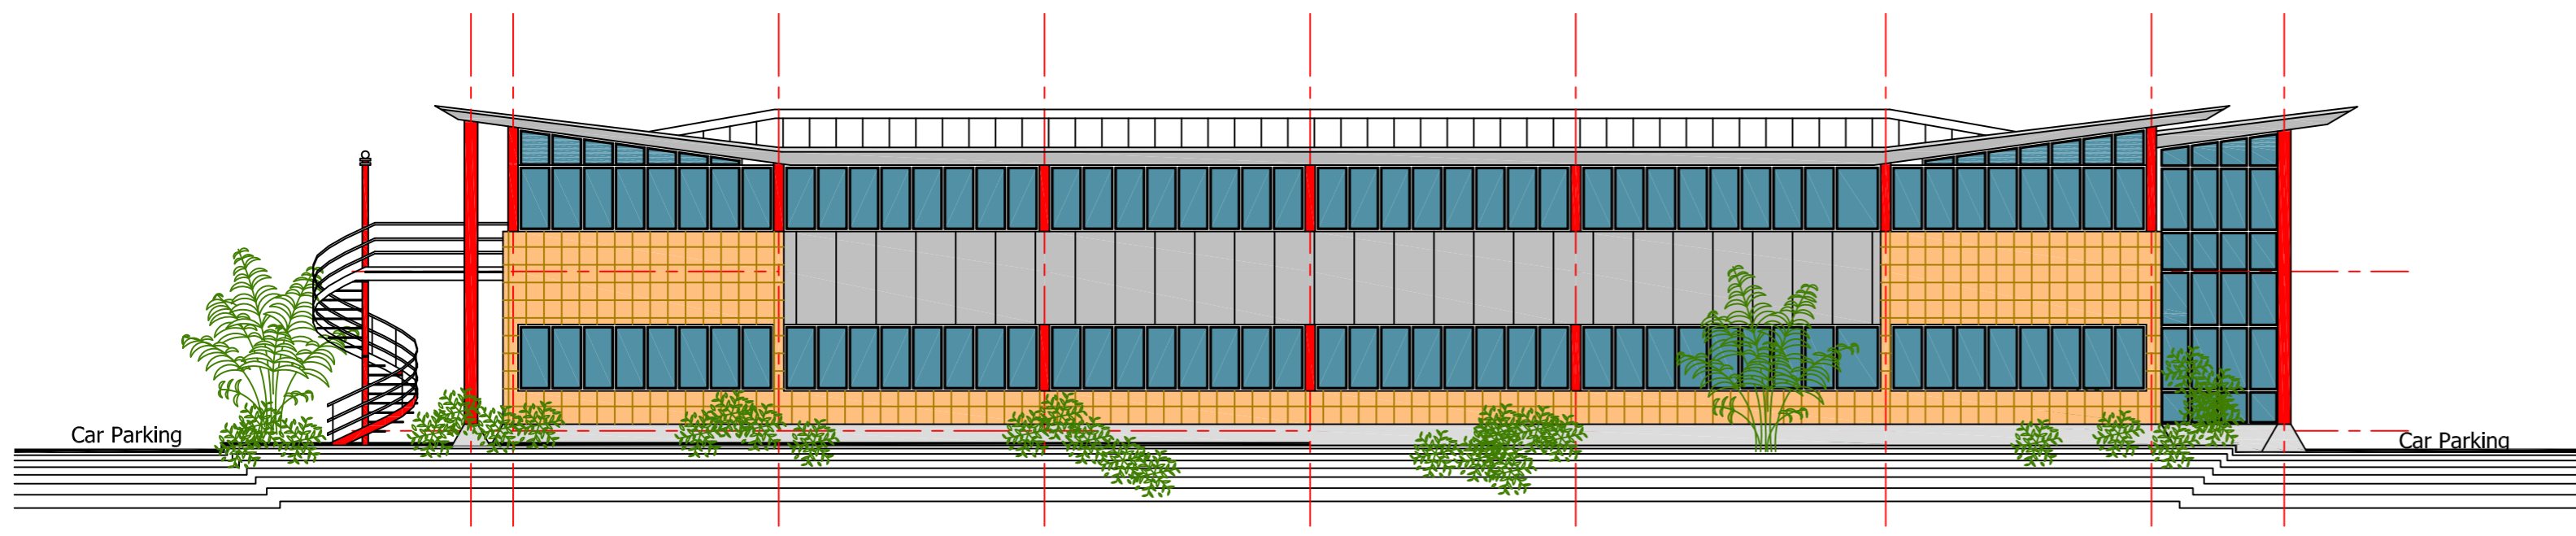

NOTES:-
 FOR DETAILS OF UNITS 1 & 3 REFER TO DRAWING No'S 683/1900,
 1901, 1904 & 1905
 NOTE:-
 THIS DRAWING PREPARED FROM SCANNED IMAGE OF SITE AND
 AS SUCH IS FOR FEASIBILITY PURPOSES ONLY. A FULL SITE
 SURVEY IS REQUIRED TO BE UNDERTAKEN PRIOR TO ANY
 WORKS ON SITE.

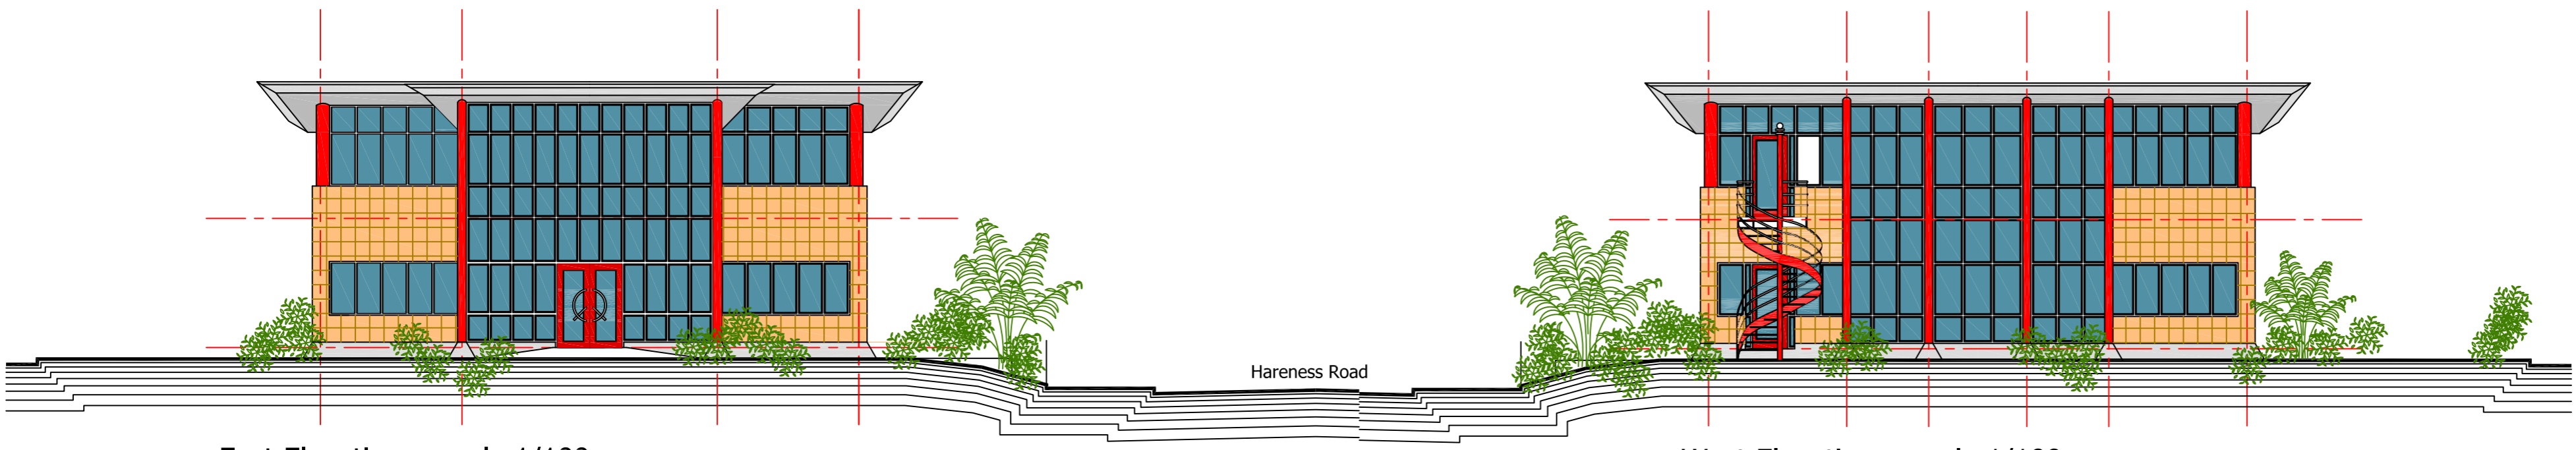

East Elevation - scale 1/100

West Elevation - scale 1/100