




West Elevation - scale 1/100

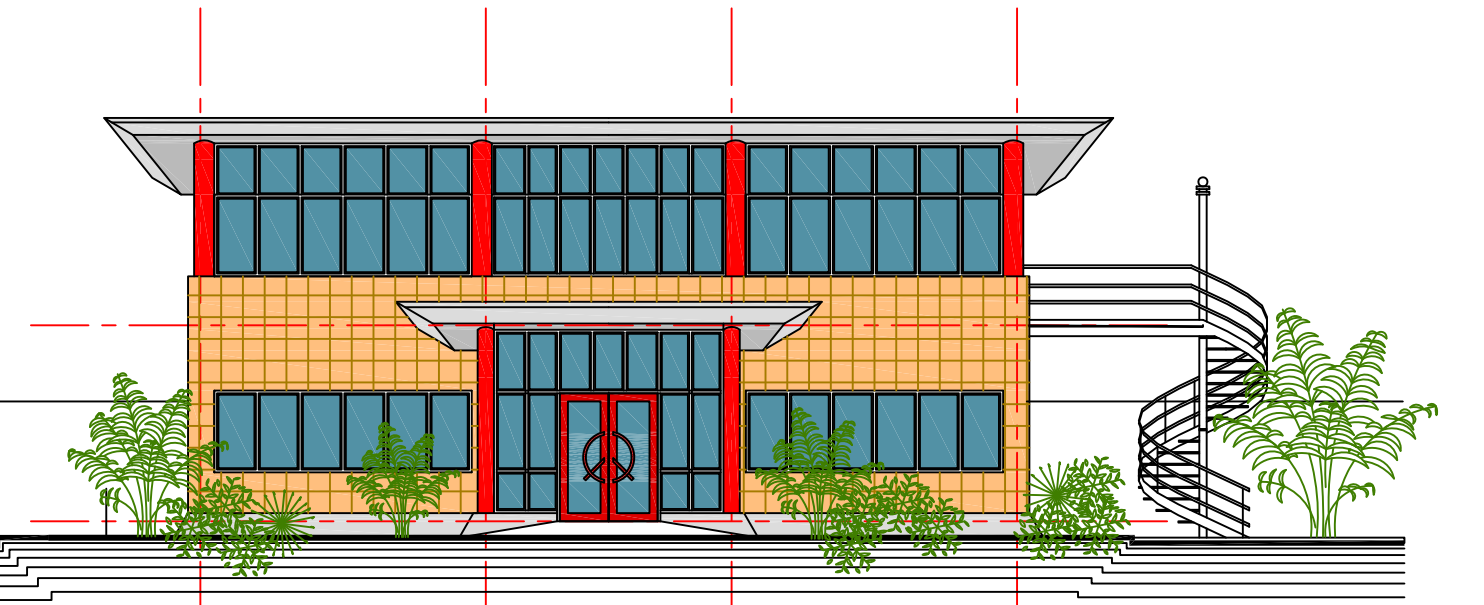


North Elevation - scale 1/100

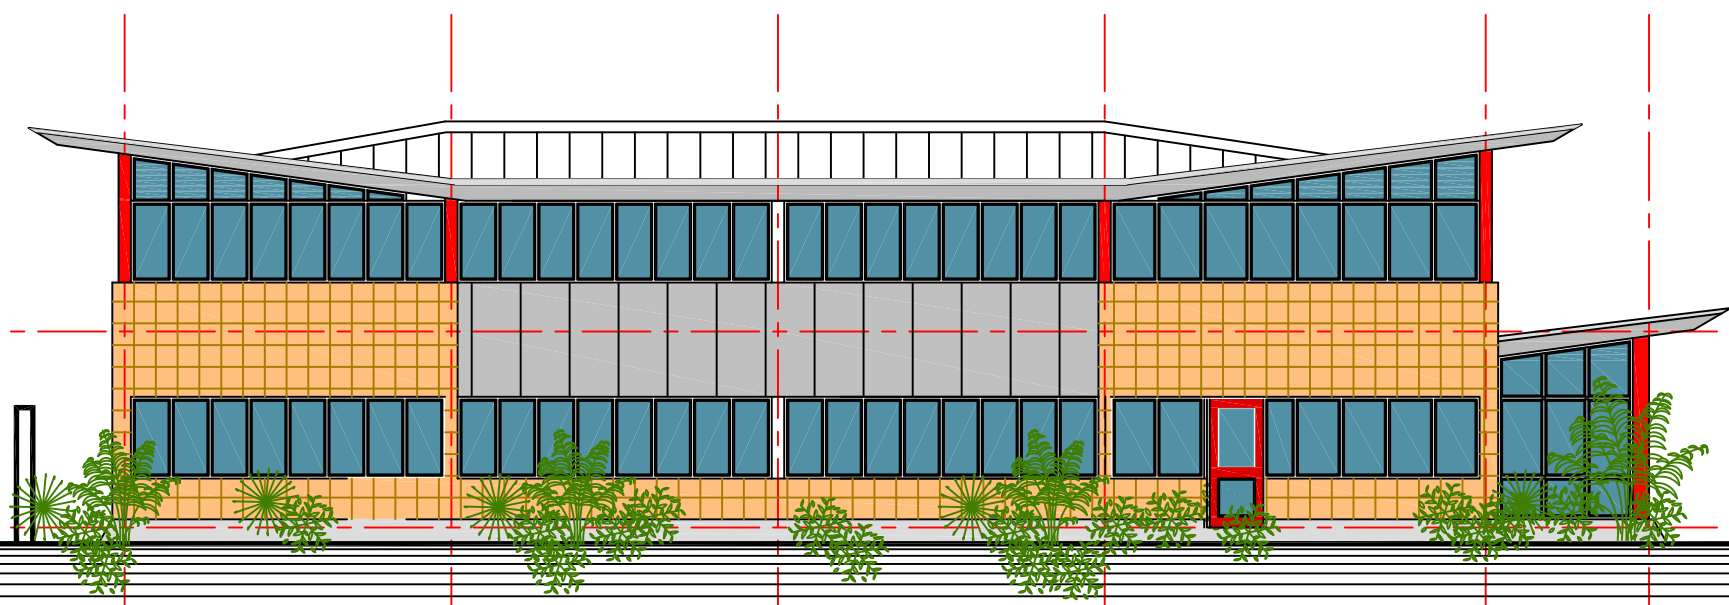


East Elevation - scale 1/100

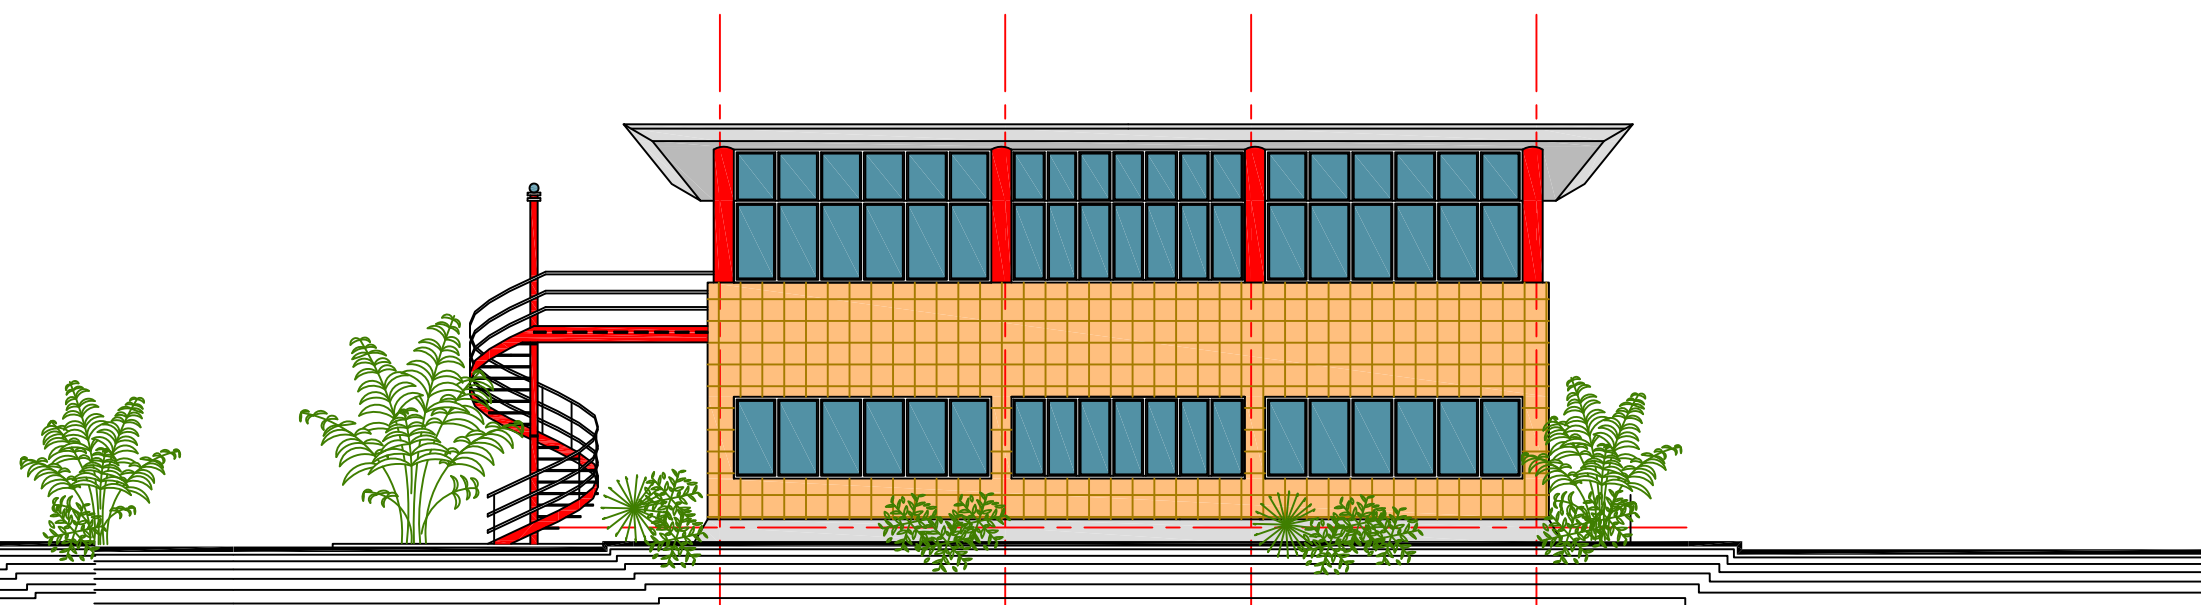

South Elevation - scale 1/100

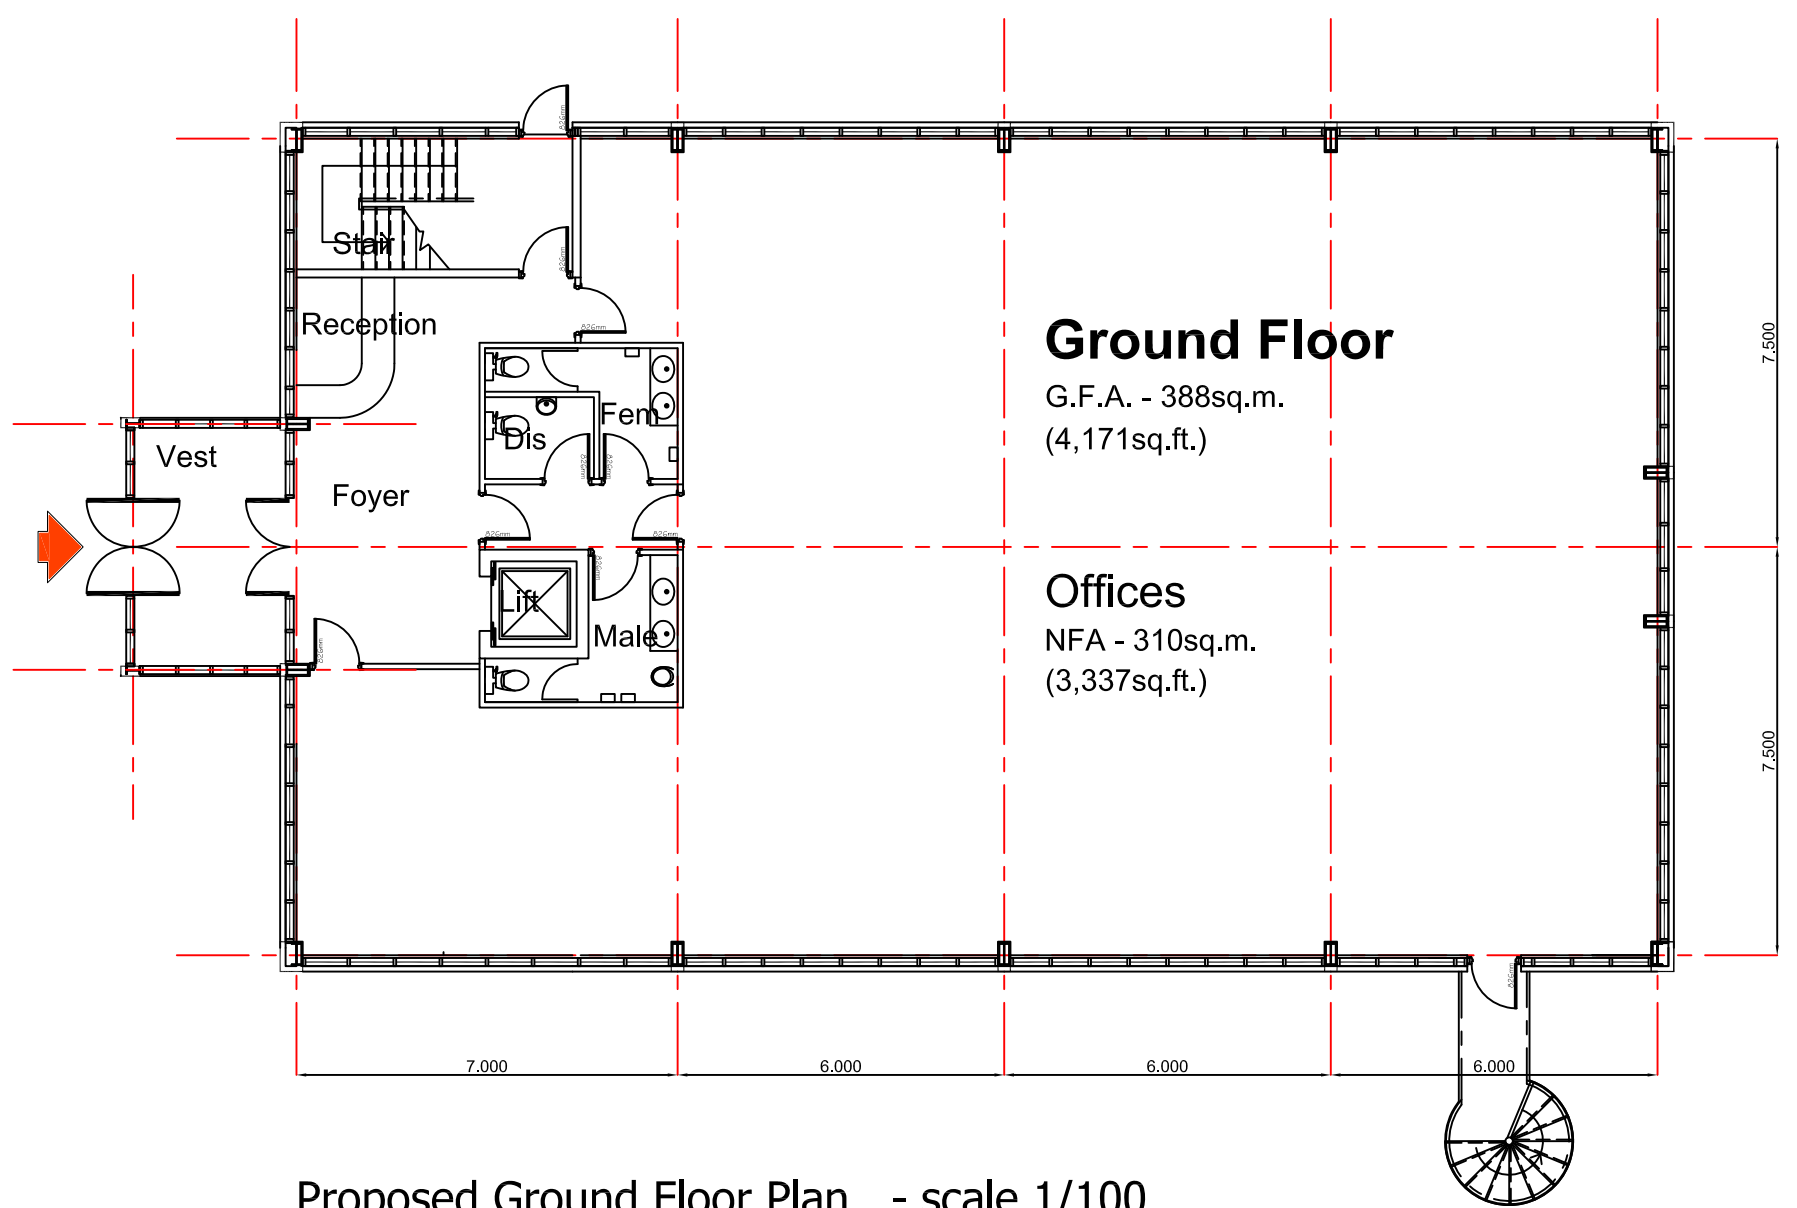

Proposed Ground Floor Plan - scale 1/100

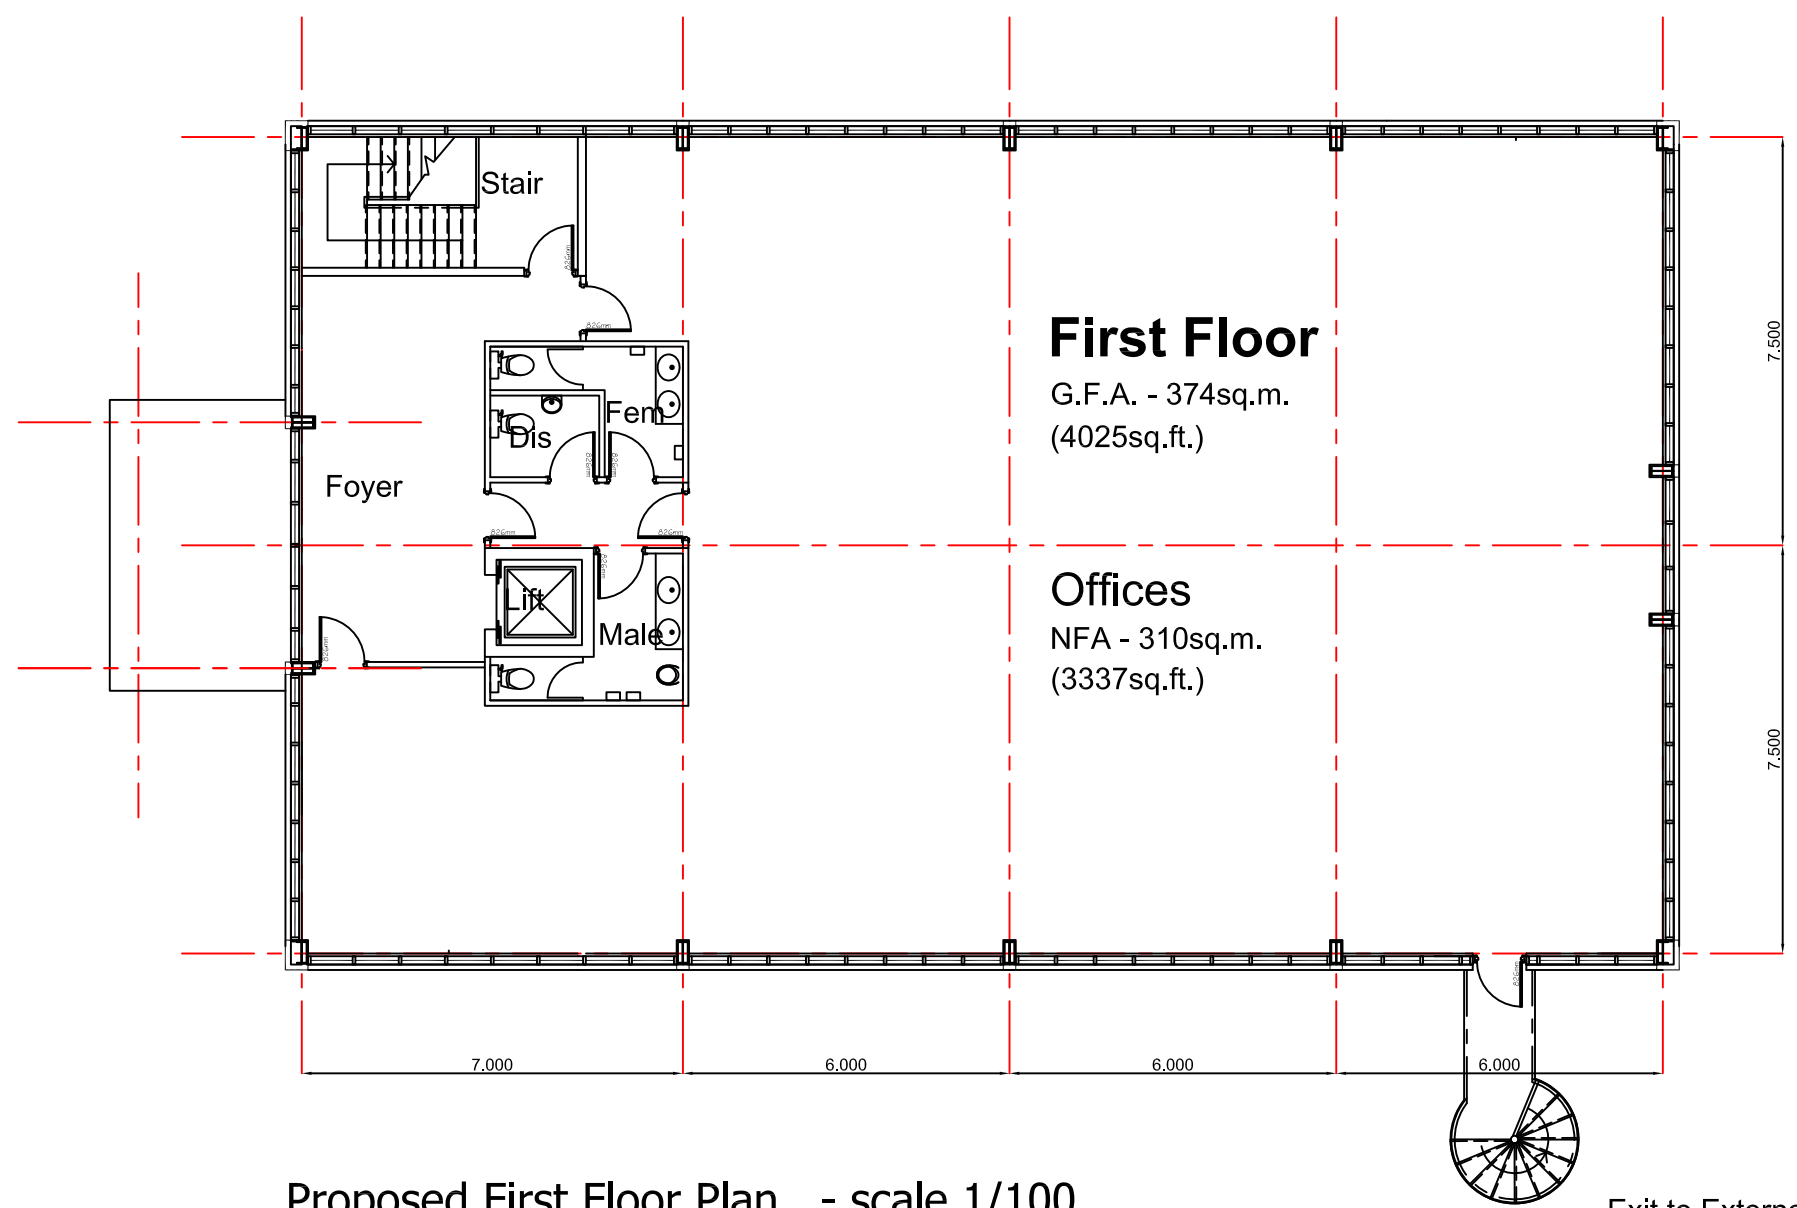

Proposed First Floor Plan - scale 1/100

SCHEDULE OF ACCOMMODATION :-

OFFICE UNIT No. 1 :-

G.F.A. 762sq.m. - 8,202sq.ft.

Nett Office Space--
G.F. - 310sq.m. (3337sq.ft.)
F.F. - 310sq.m. (3337sq.ft.)

Total N.F.A.- 620sq.m. (6674sq.ft.)

NOTES:-
FOR DETAILS OF UNITS 2 & 3 REFER TO DRAWING No'S 683/1900, 1901, 1902 & 1903

NOTE:-
THIS DRAWING PREPARED FROM SCANNED IMAGE OF SITE AND AS SUCH IS FOR FEASIBILITY PURPOSES ONLY. A FULL SITE SURVEY IS REQUIRED TO BE UNDERTAKEN PRIOR TO ANY WORKS ON SITE.



Exit to External Spiral Escape