
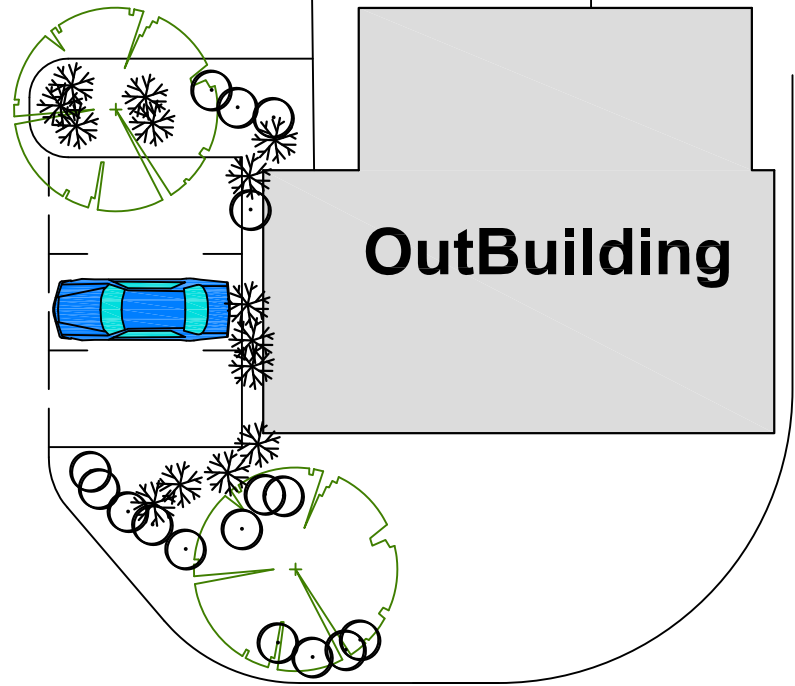
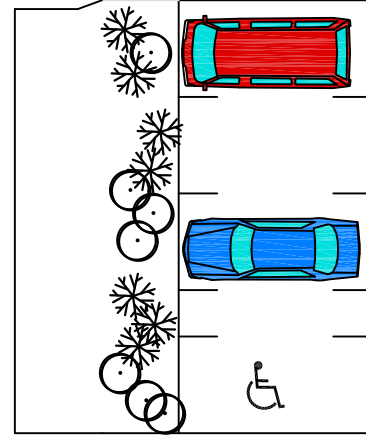


Garden Area

FarmHouse Private Parking

OutBuilding

Garden Area

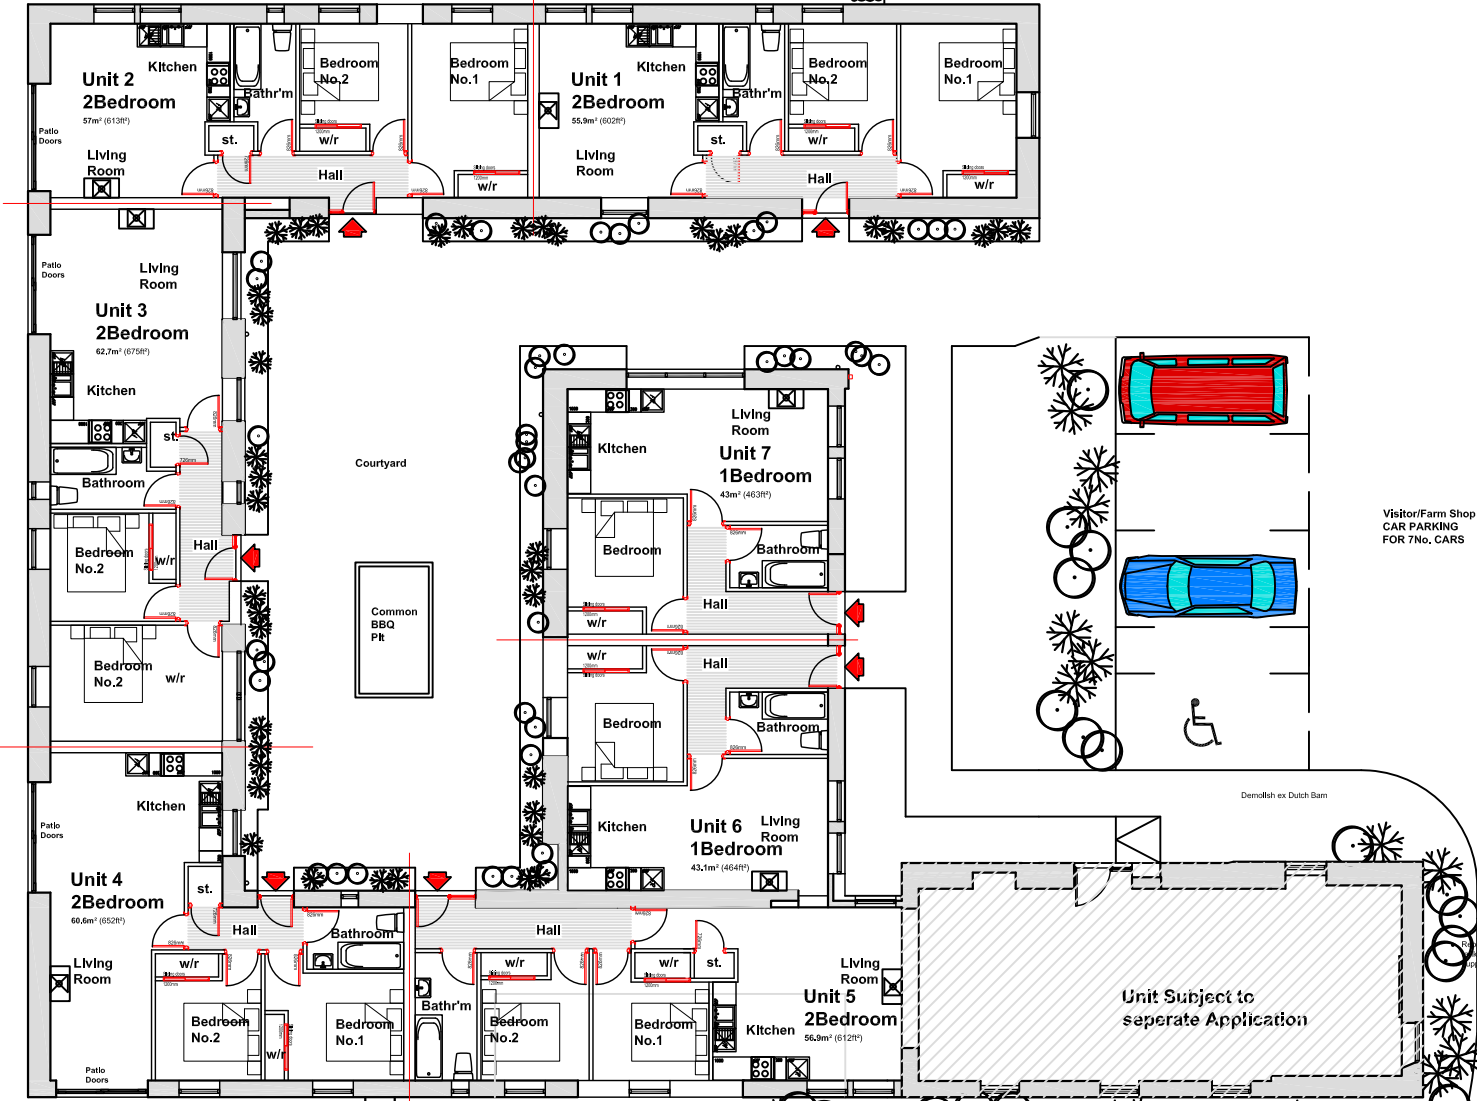

NOTES:-
 Existing Steading buildings to be gutted and 7No. Residential Units to be formed.
 The roof to be natural slate.
 Walls to be existing stonework.
 Windows to be Timber Double Glazed units colour white.
 Doors to be Timber colour 'Natural'
 All finishes to the agreement of the director of Planning.

Proposed Plan

Scale 1/50

Access Road