


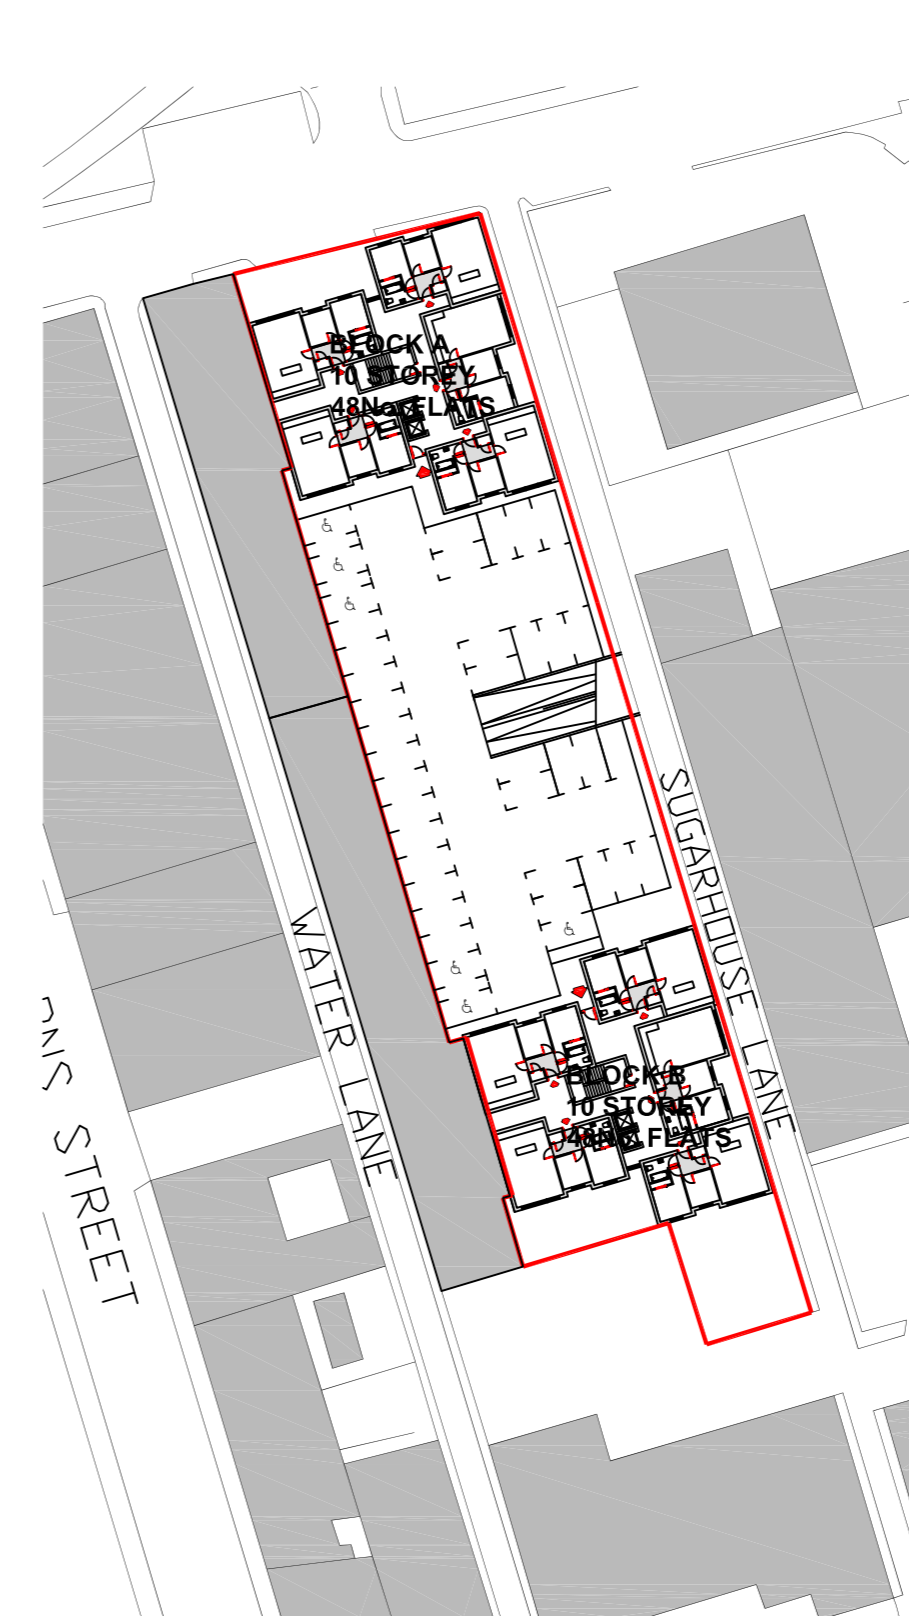

Ground Floor Plan - Scale 1/200



First Floor Plan - Scale 1/500



Second Floor Plan - Scale 1/500
Upper Floor Plans Similar

SCHEDULE OF ACCOMMODATION:-

Block A - 10 Storeys
GF - 3 Flats per Floor
FF & UPPER - 5 Flats per Floor
Total - 48No. Flats.

Block B - 10 Storeys
GF - 3 Flats per Floor
FF & UPPER - 5 Flats per Floor
Total - 48No. Flats.

TOTAL - 96No. 2Bedroom Flats

Car Parking :-
36 No. cars on GF
39 No. cars on FF
Total 75 No. Car Spaces

Site Area 2382sq.m. (0.59Acres) or thereby