





FRONT ELEVATION unaltered
scale 1/100




REAR ELEVATION
scale 1/100

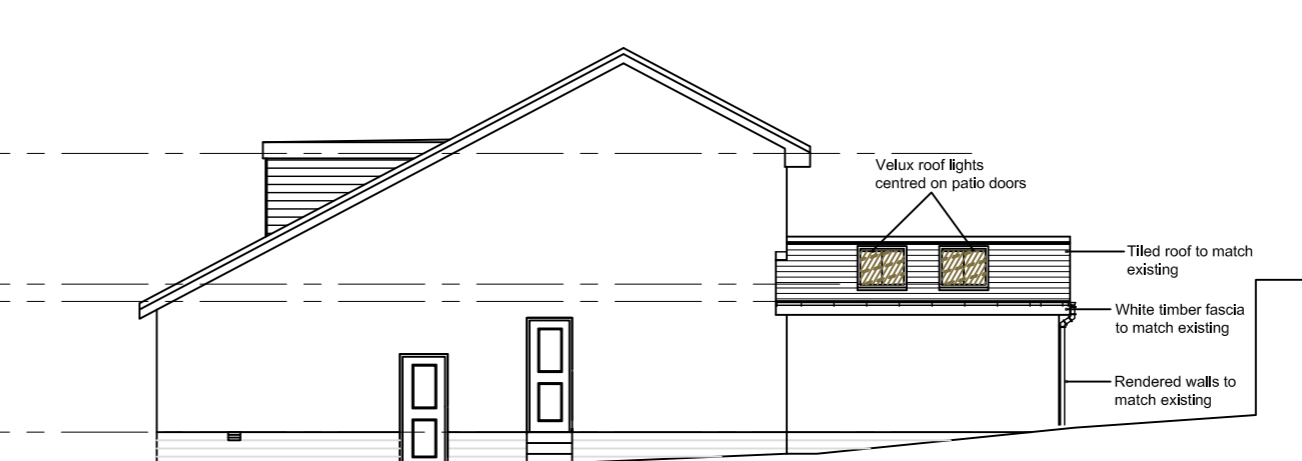


SIDE ELEVATION - EAST
scale 1/100

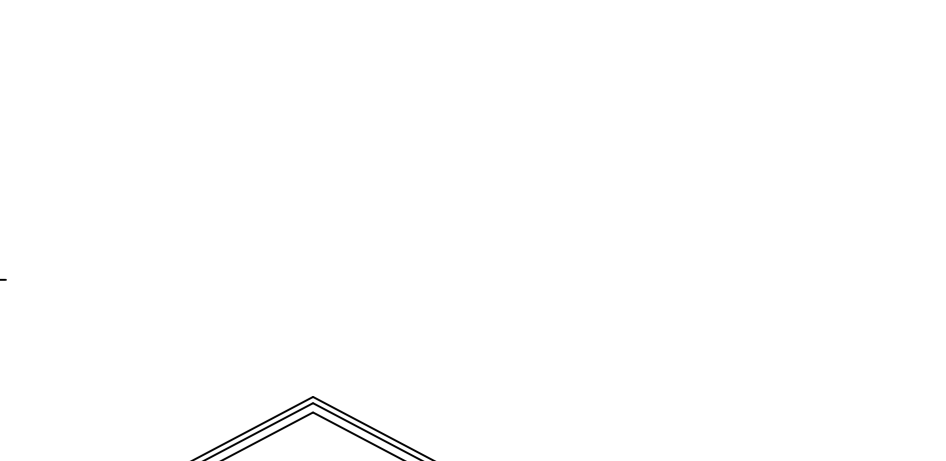

SIDE ELEVATION - WEST
scale 1/100

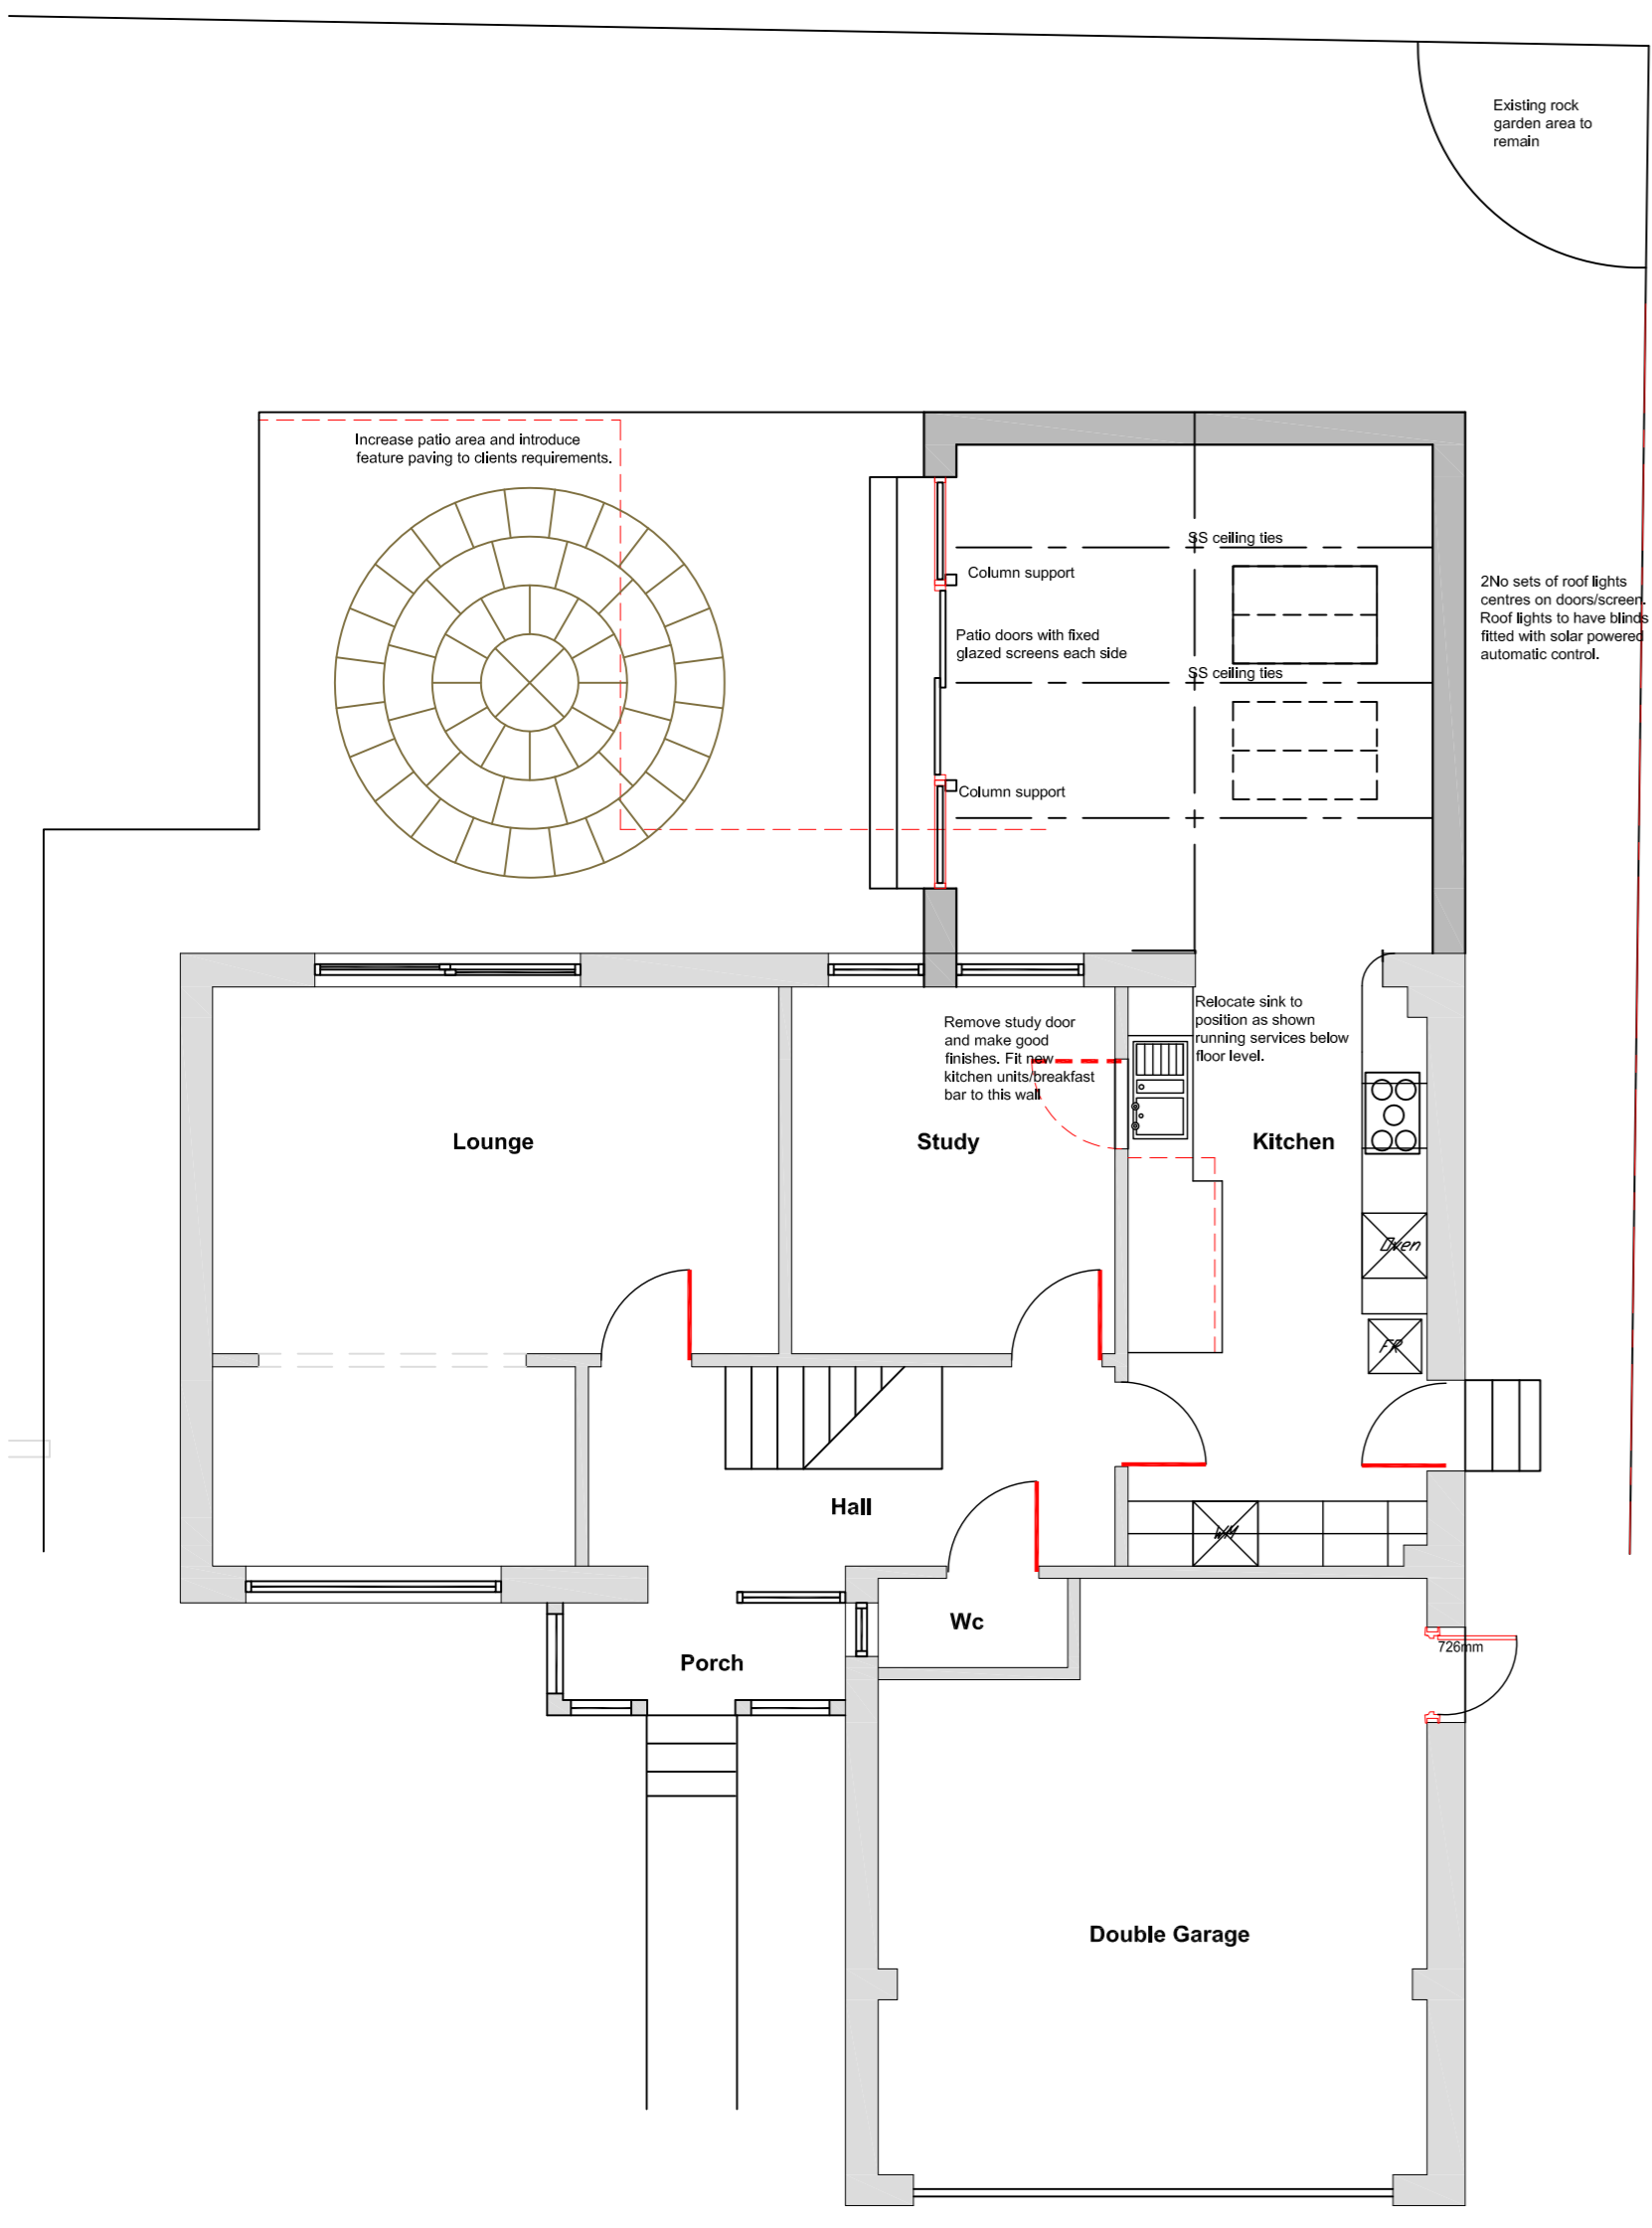

GROUND FLOOR PLAN scale 1/50

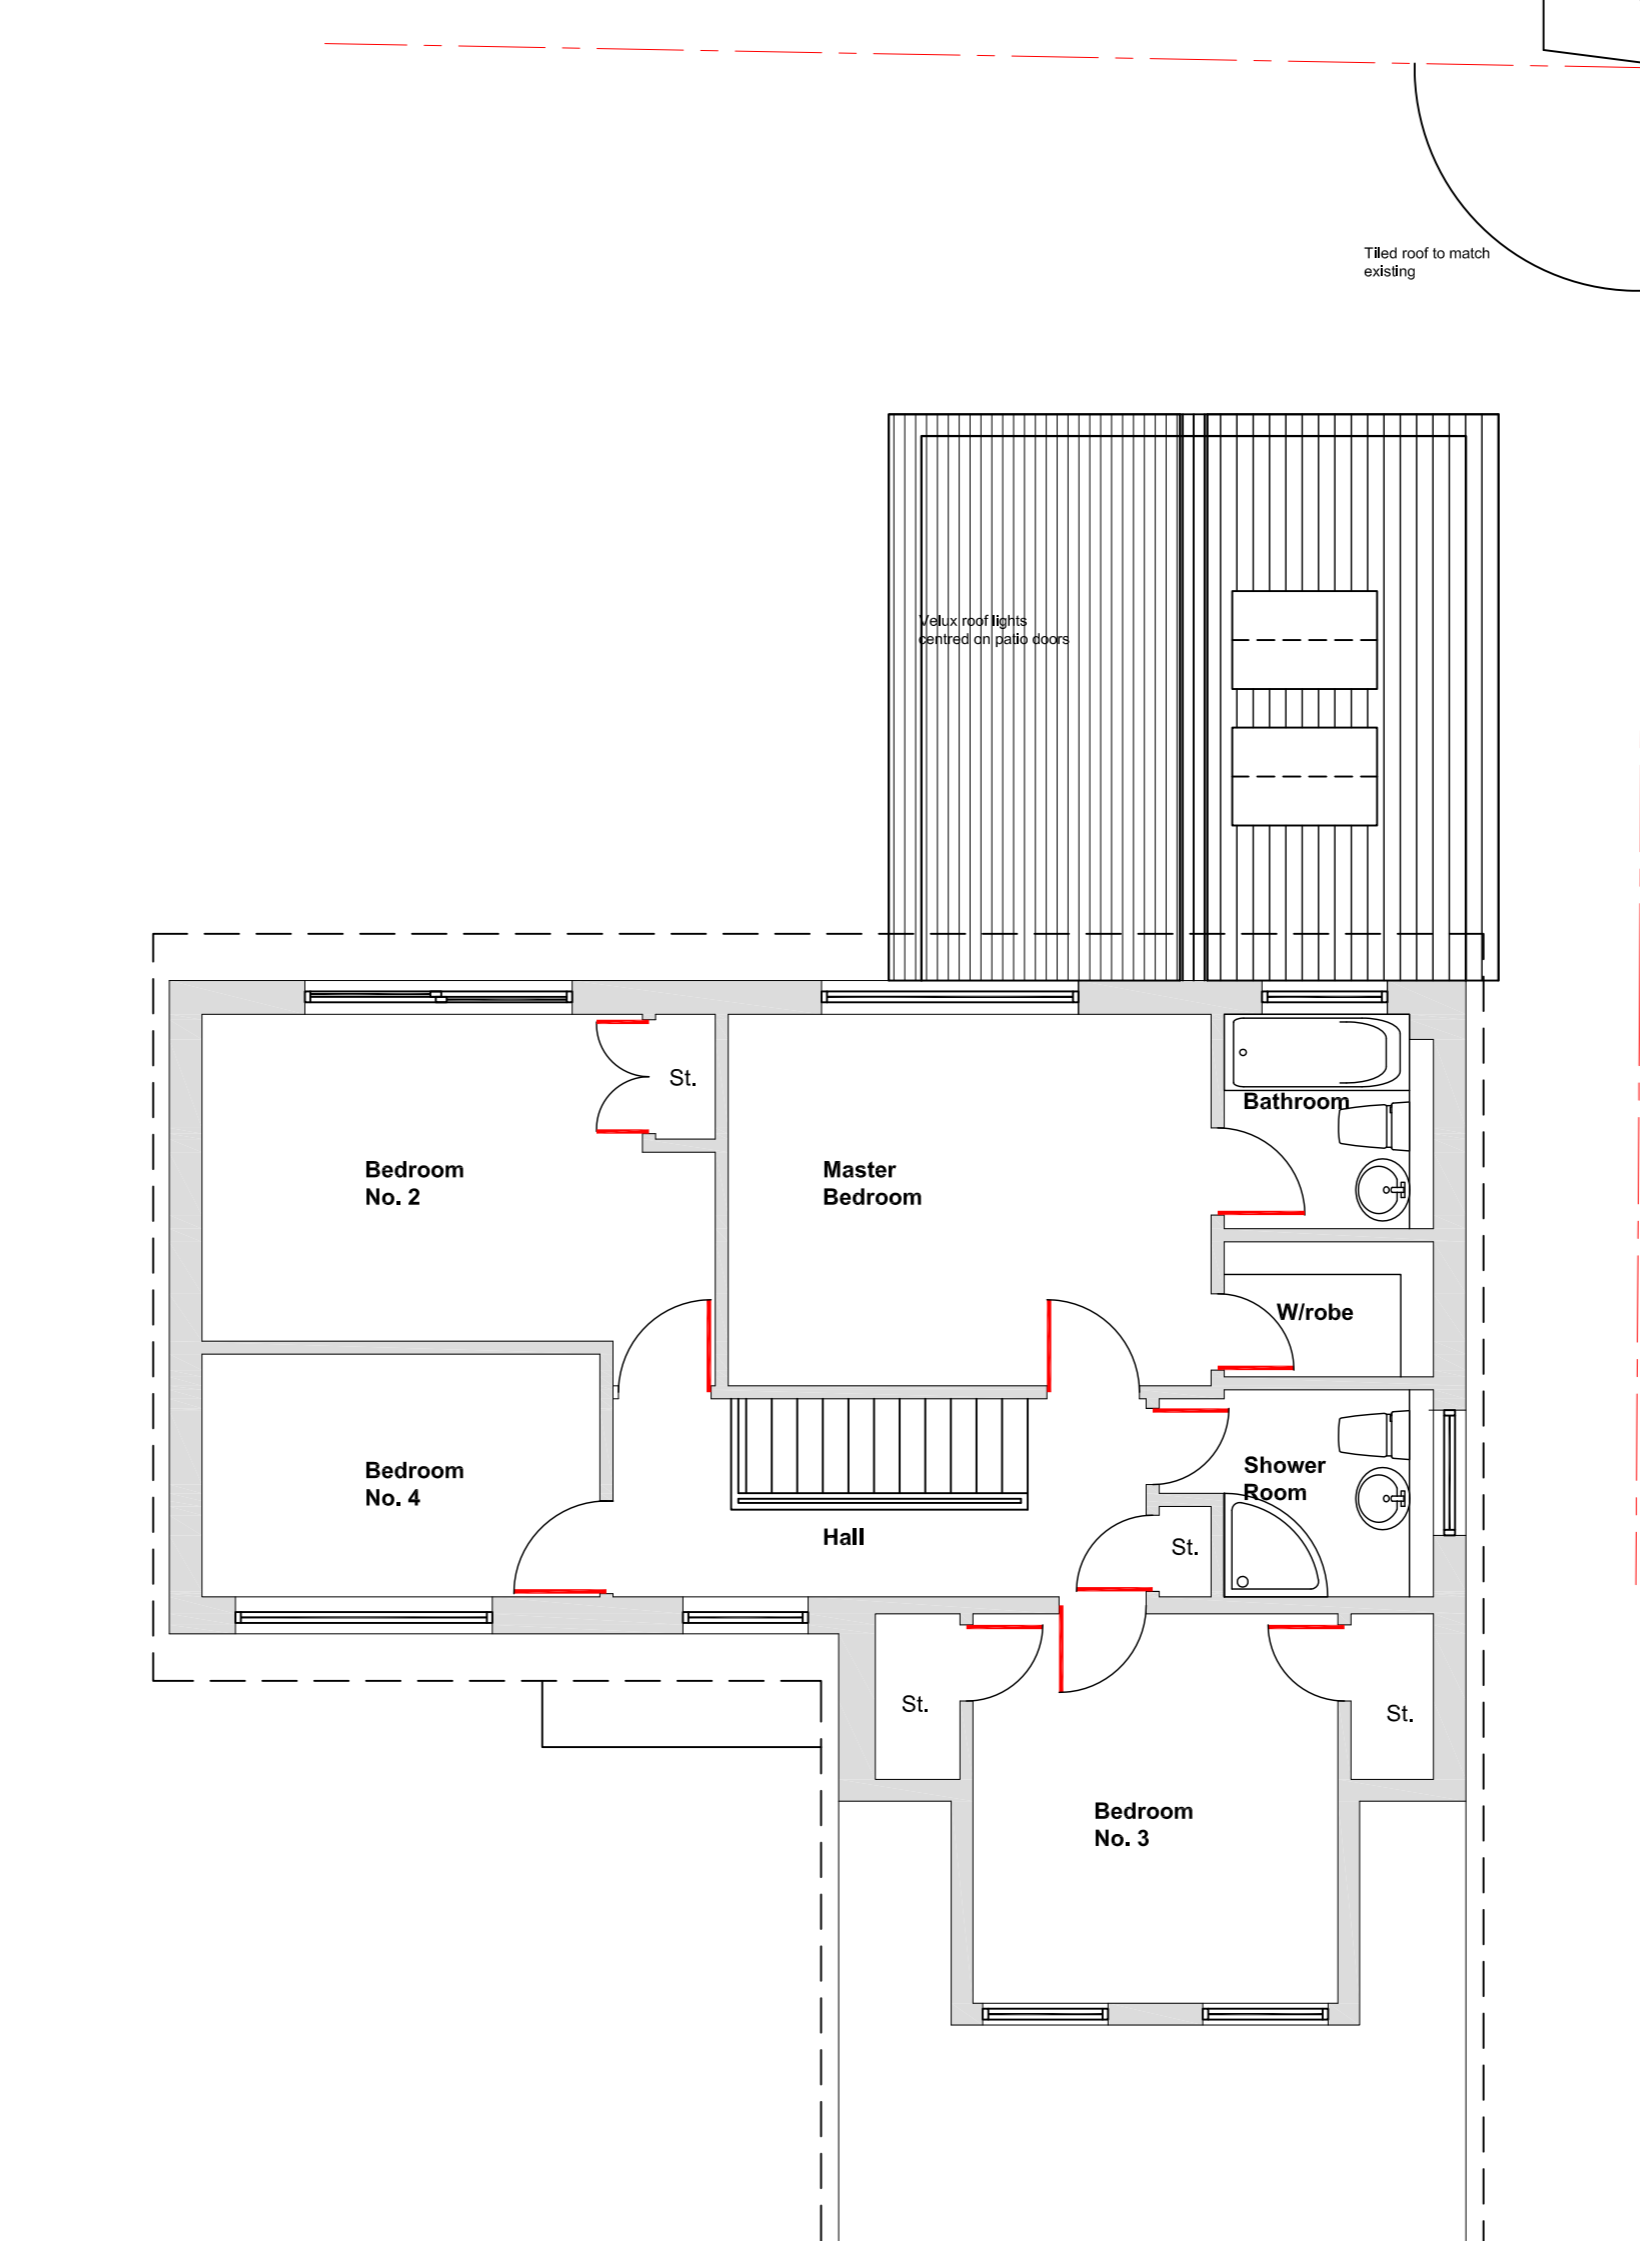

FIRST FLOOR PLAN scale 1/50



REAR SECTION
scale 1/100

NOTES:-
 All finishes to match existing.
 Walls - Drydash Roughcast with Fyfe stone basecourse all to match existing.
 Roof - Concrete roof tiles, white painted fascia and soffits to match existing.
 Glazed screen indicated as 2 No sets of patio doors - with single leaf of each opening and fixed light the other as indicated.
 For New Boundary Wall refer to drawing 09/055/1002.
 All finishes to be to the satisfaction of the Director of Planning.
 This drawing has been prepared for Planning purposes only and a full and complete survey to be carried out by contractors prior to construction or fabrication of any part of new proposals after Building Warrant Consent has been issued.