



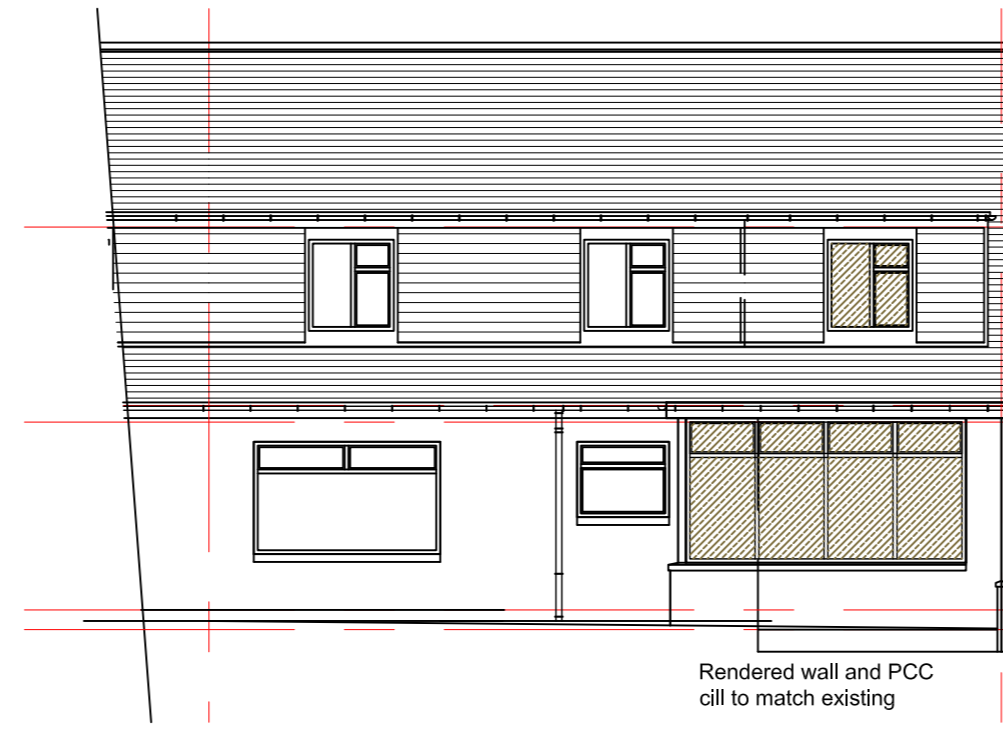


Front Elevation  
as Proposed Scale 1/100

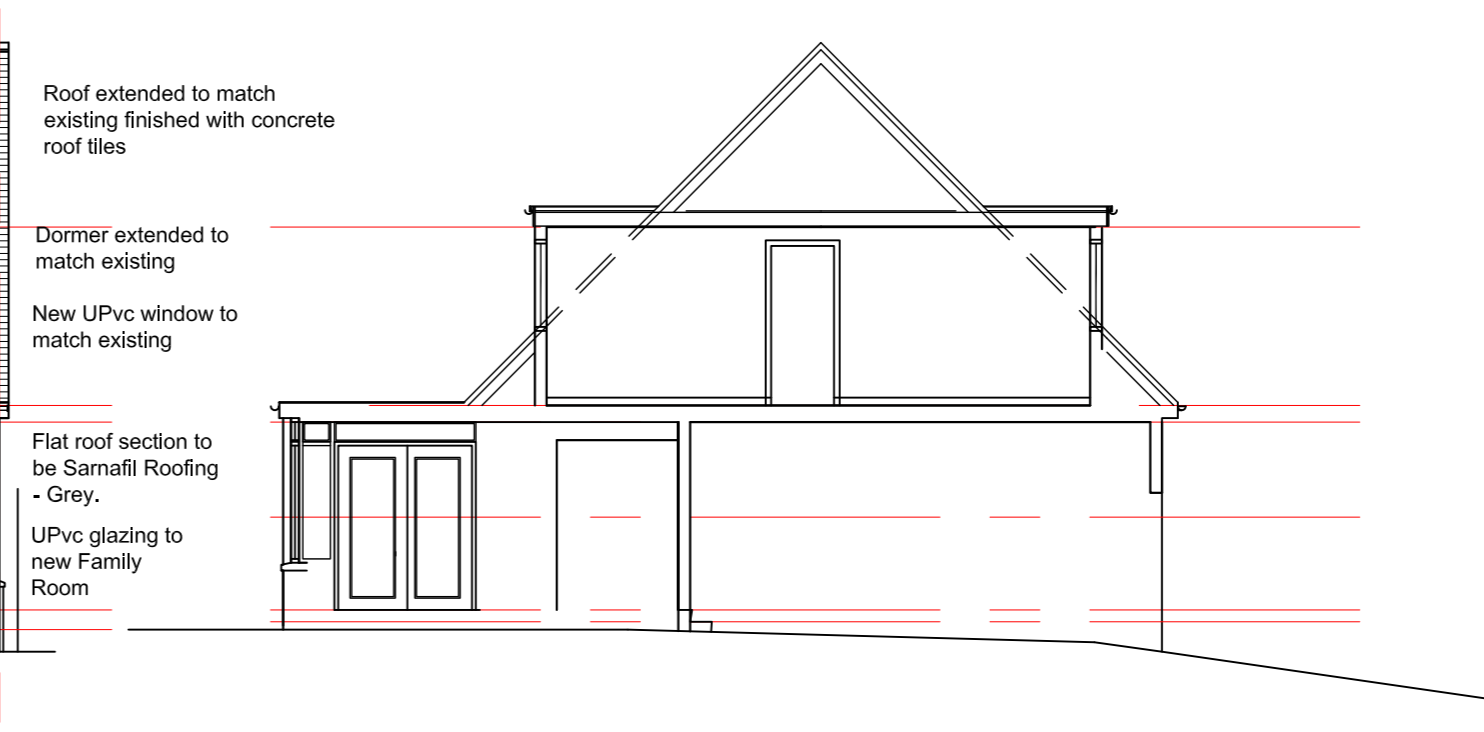


Rear Elevation  
as Proposed Scale 1/100




Section  
as proposed Scale 1/100

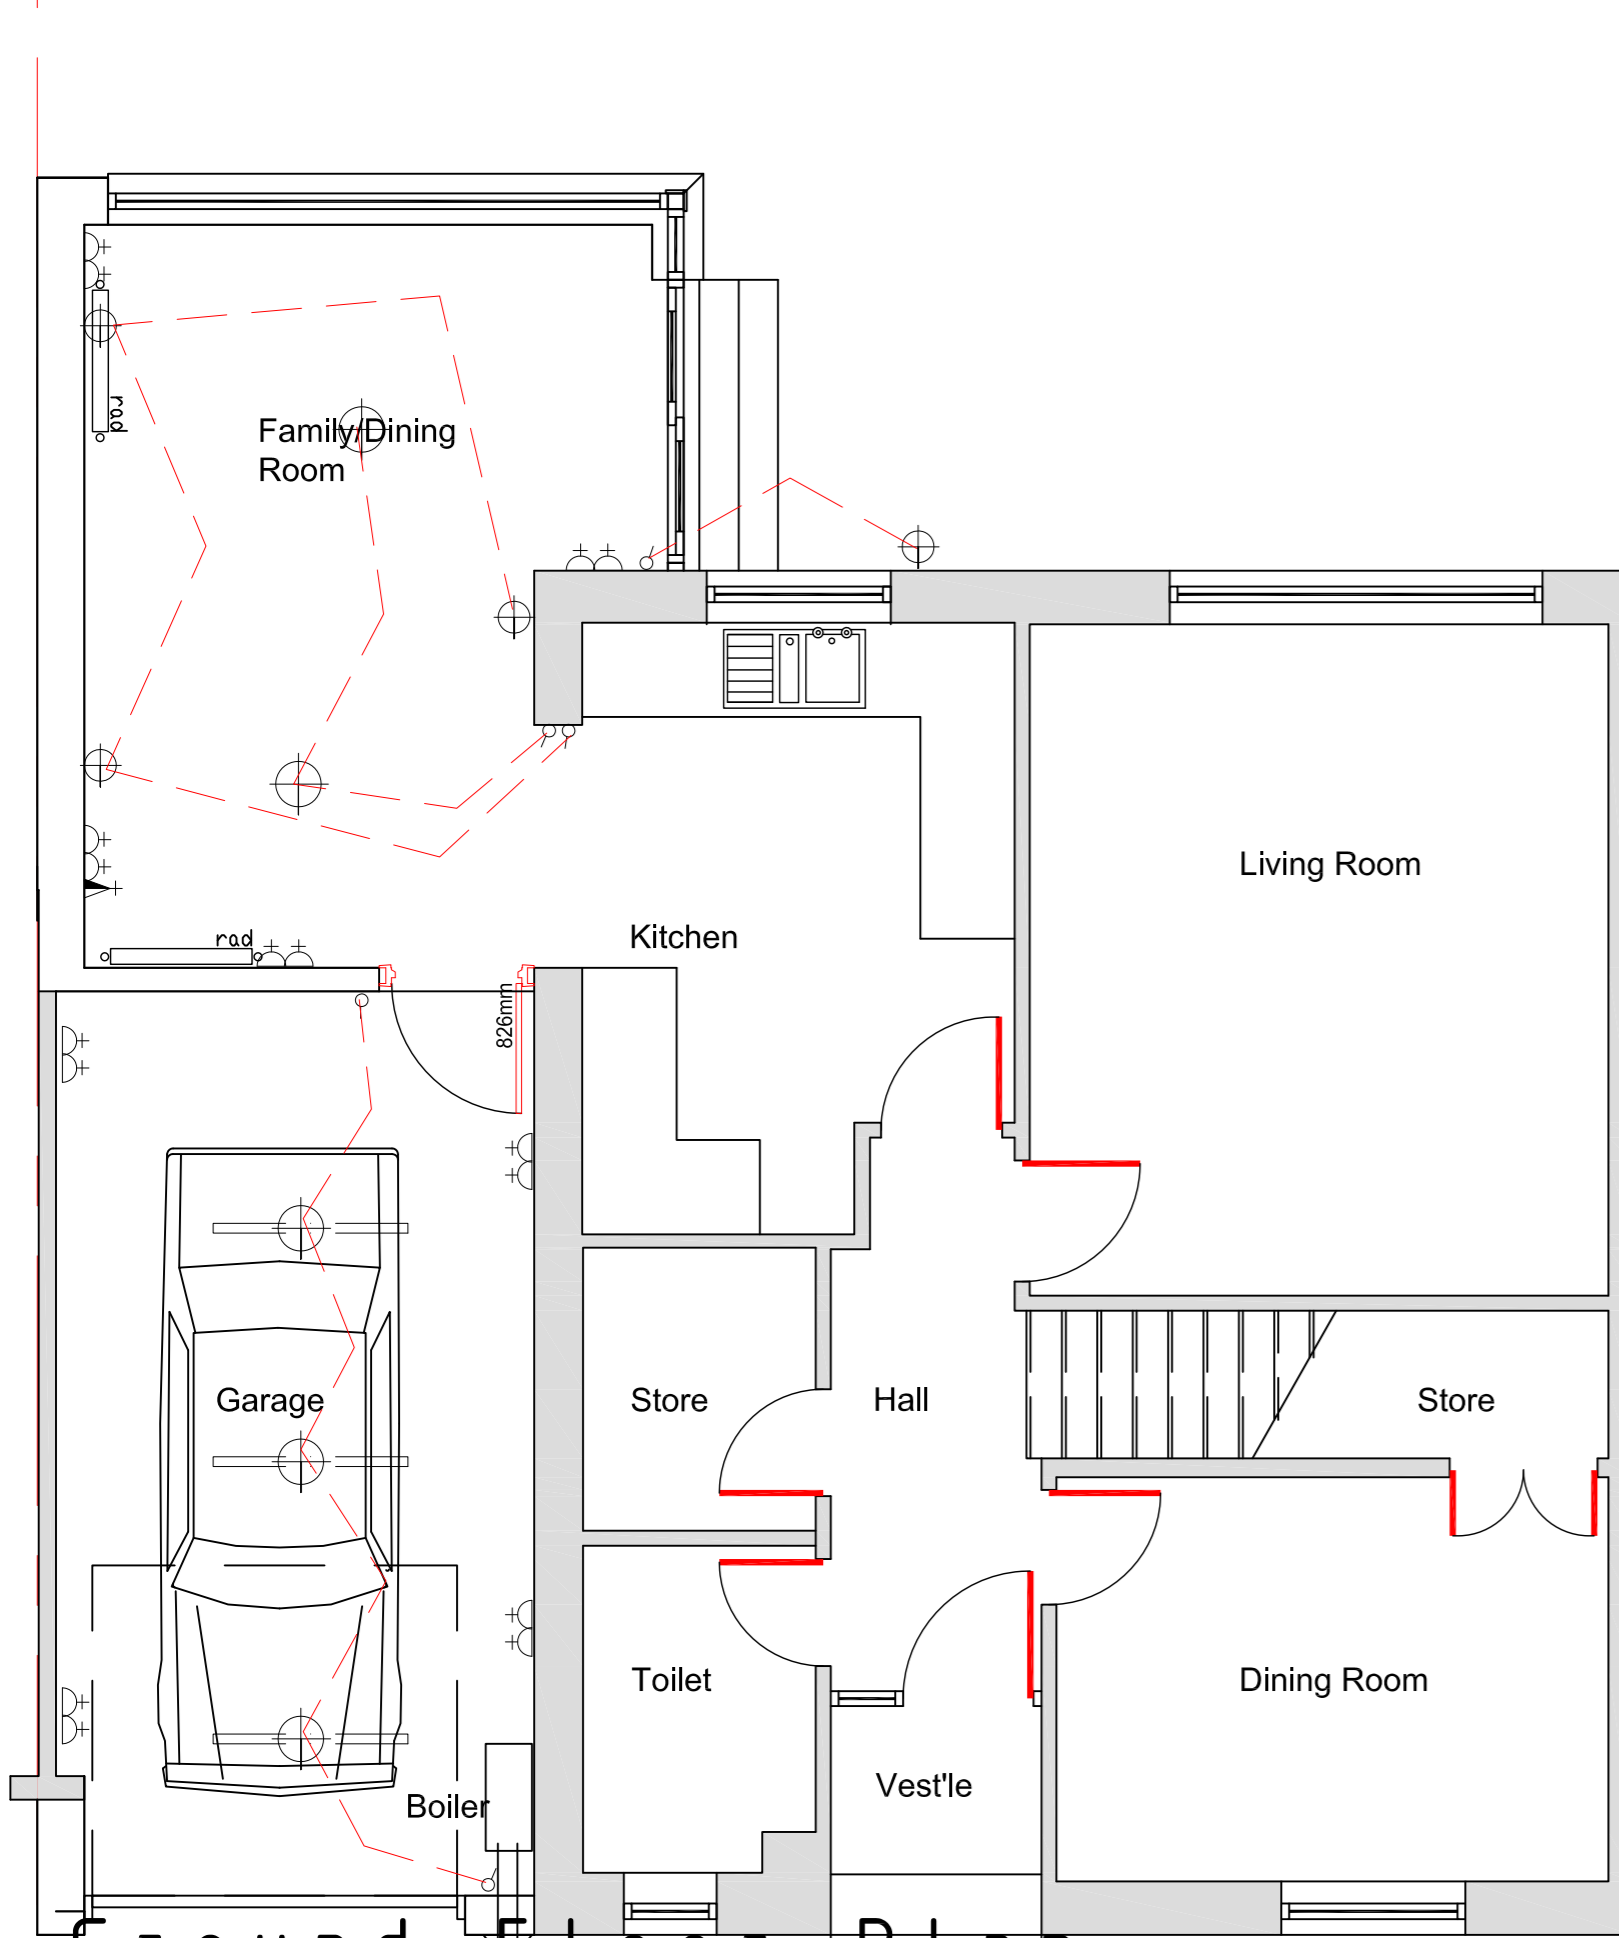

Ground Floor Plan  
as Proposed 1/50

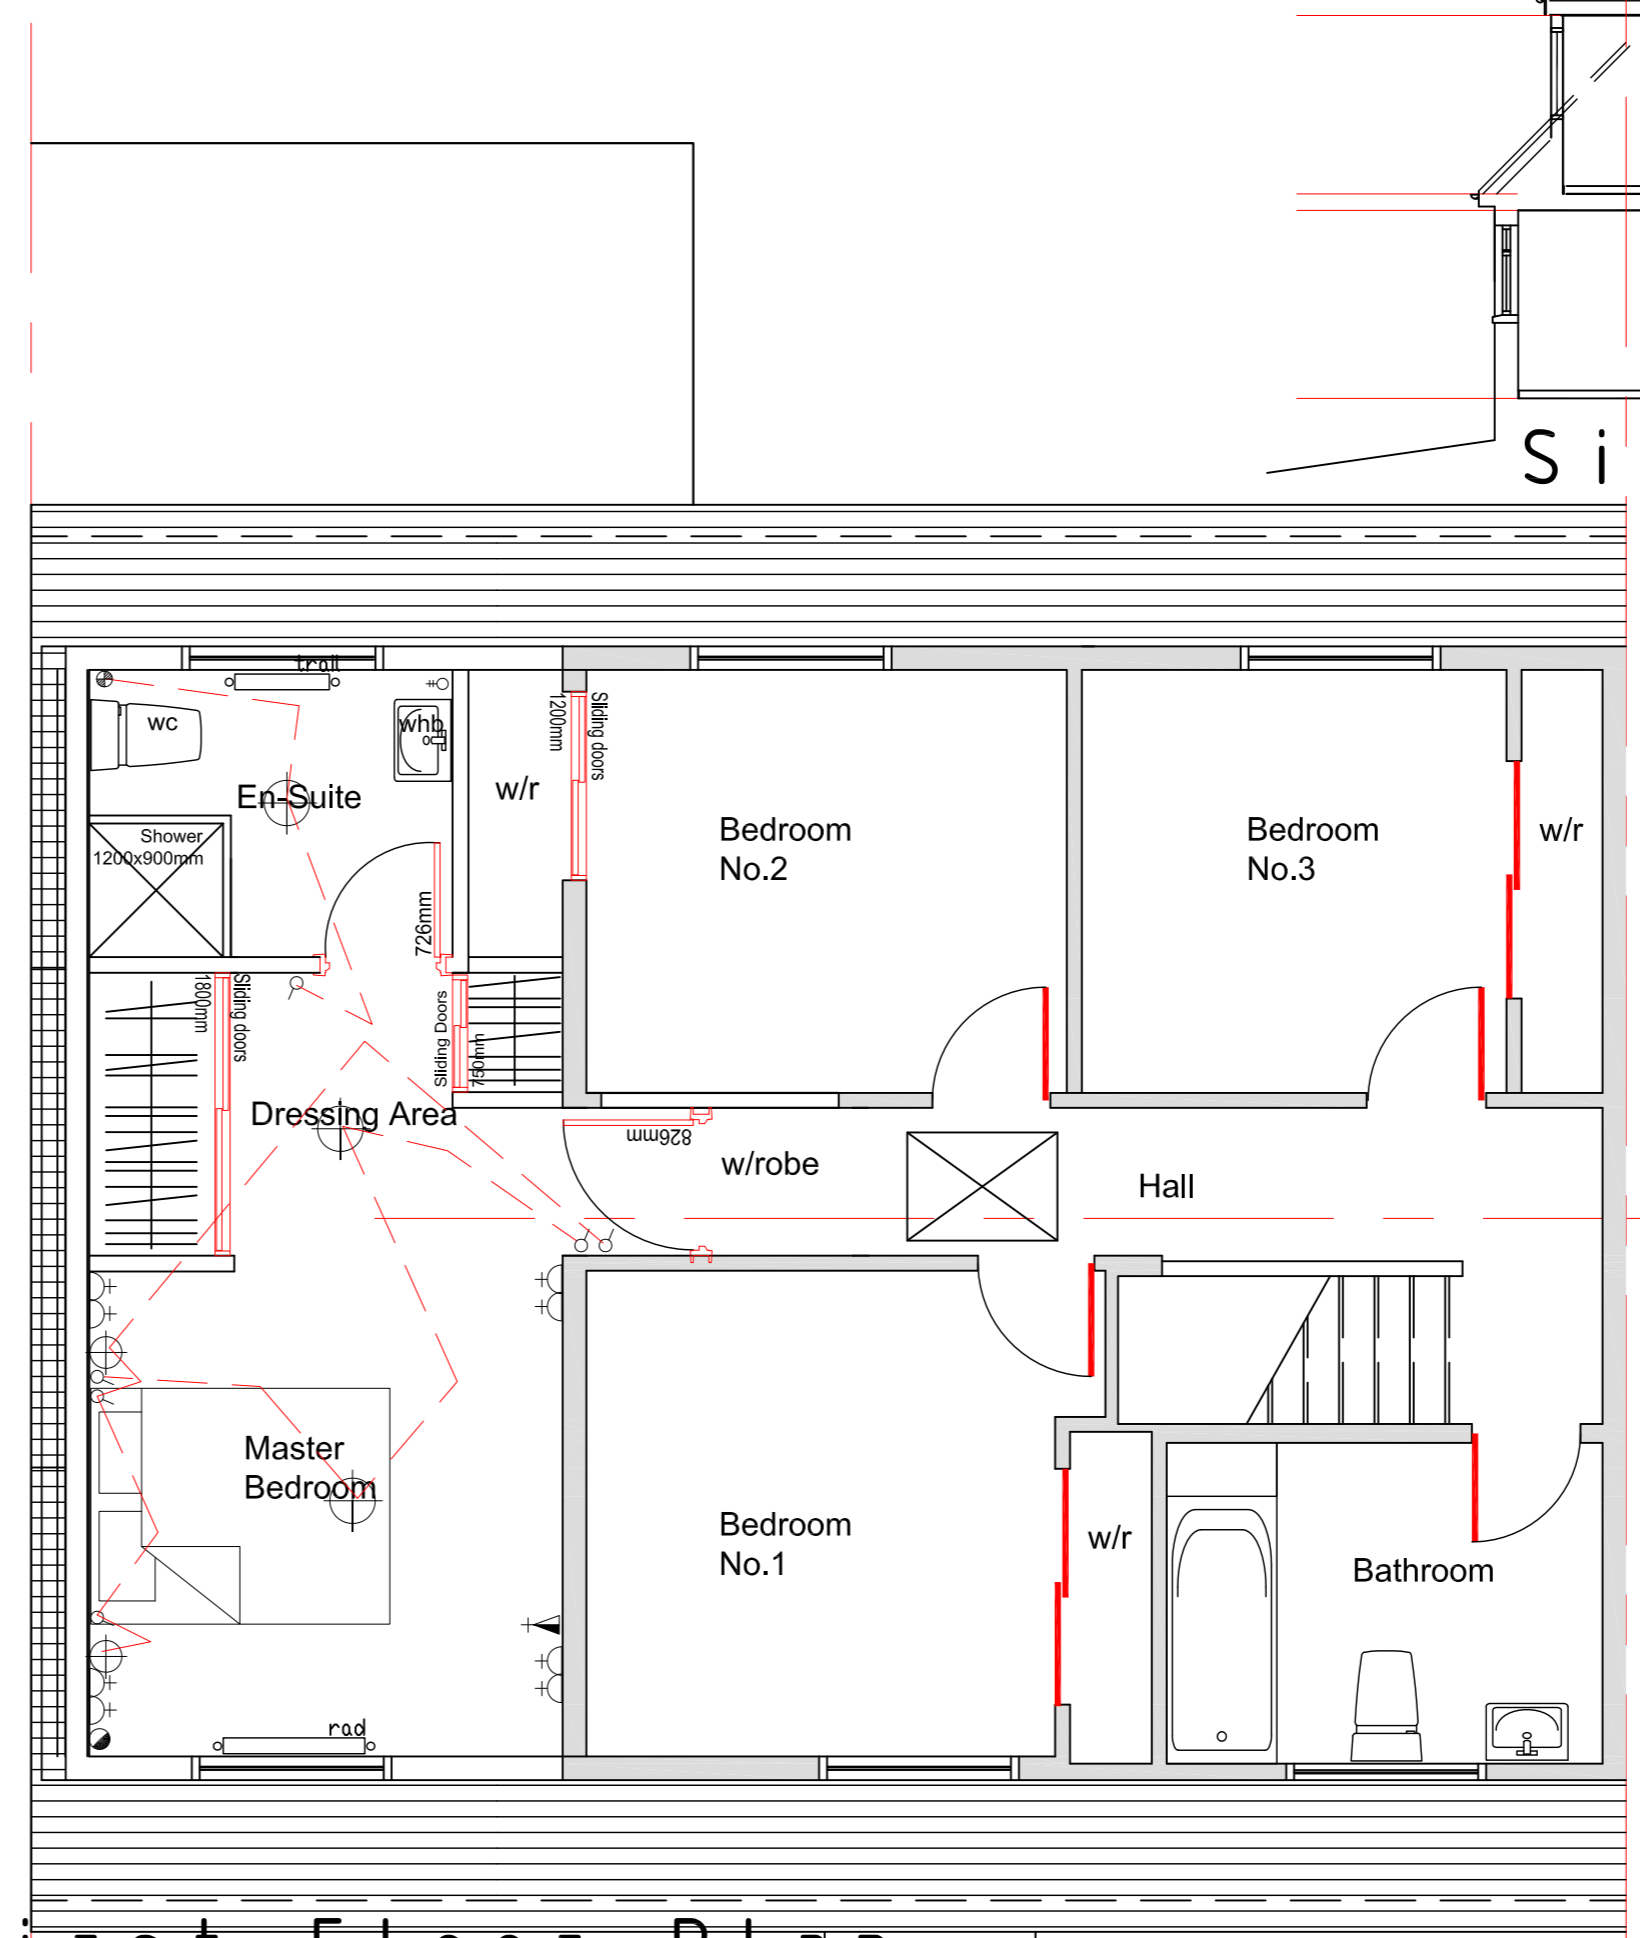

First Floor Plan  
as Proposed 1/50

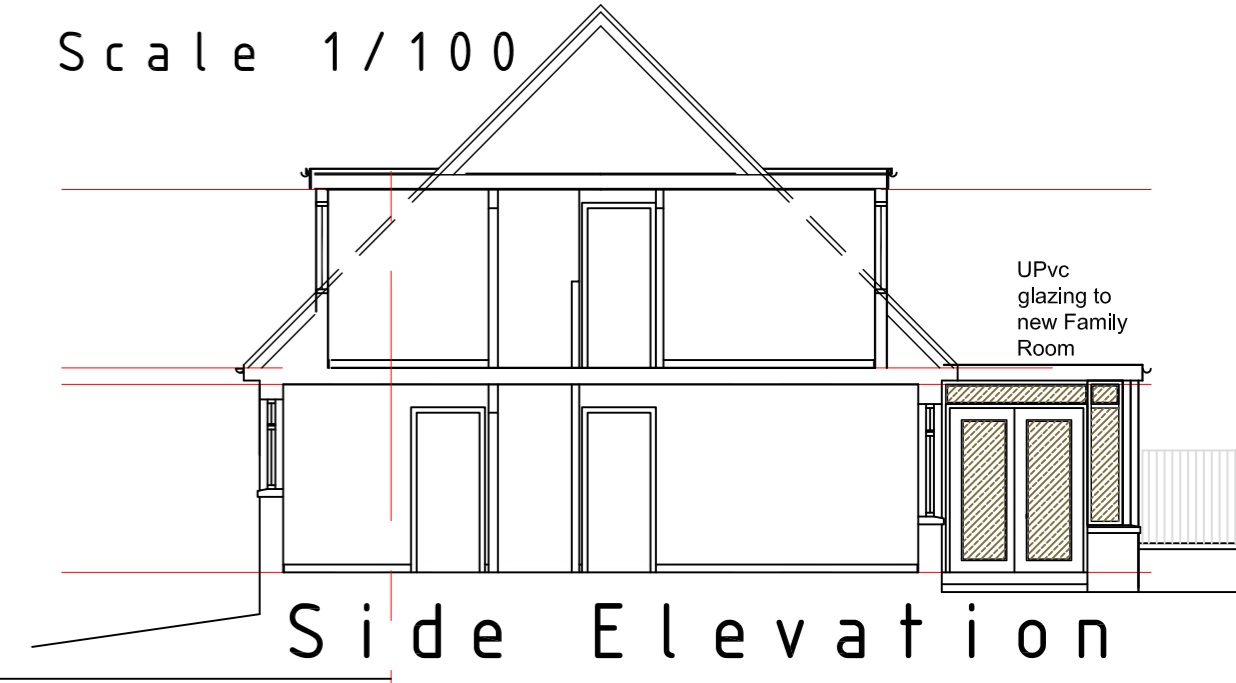

Side Elevation