


GROUND FLOOR LEVEL
SITE A

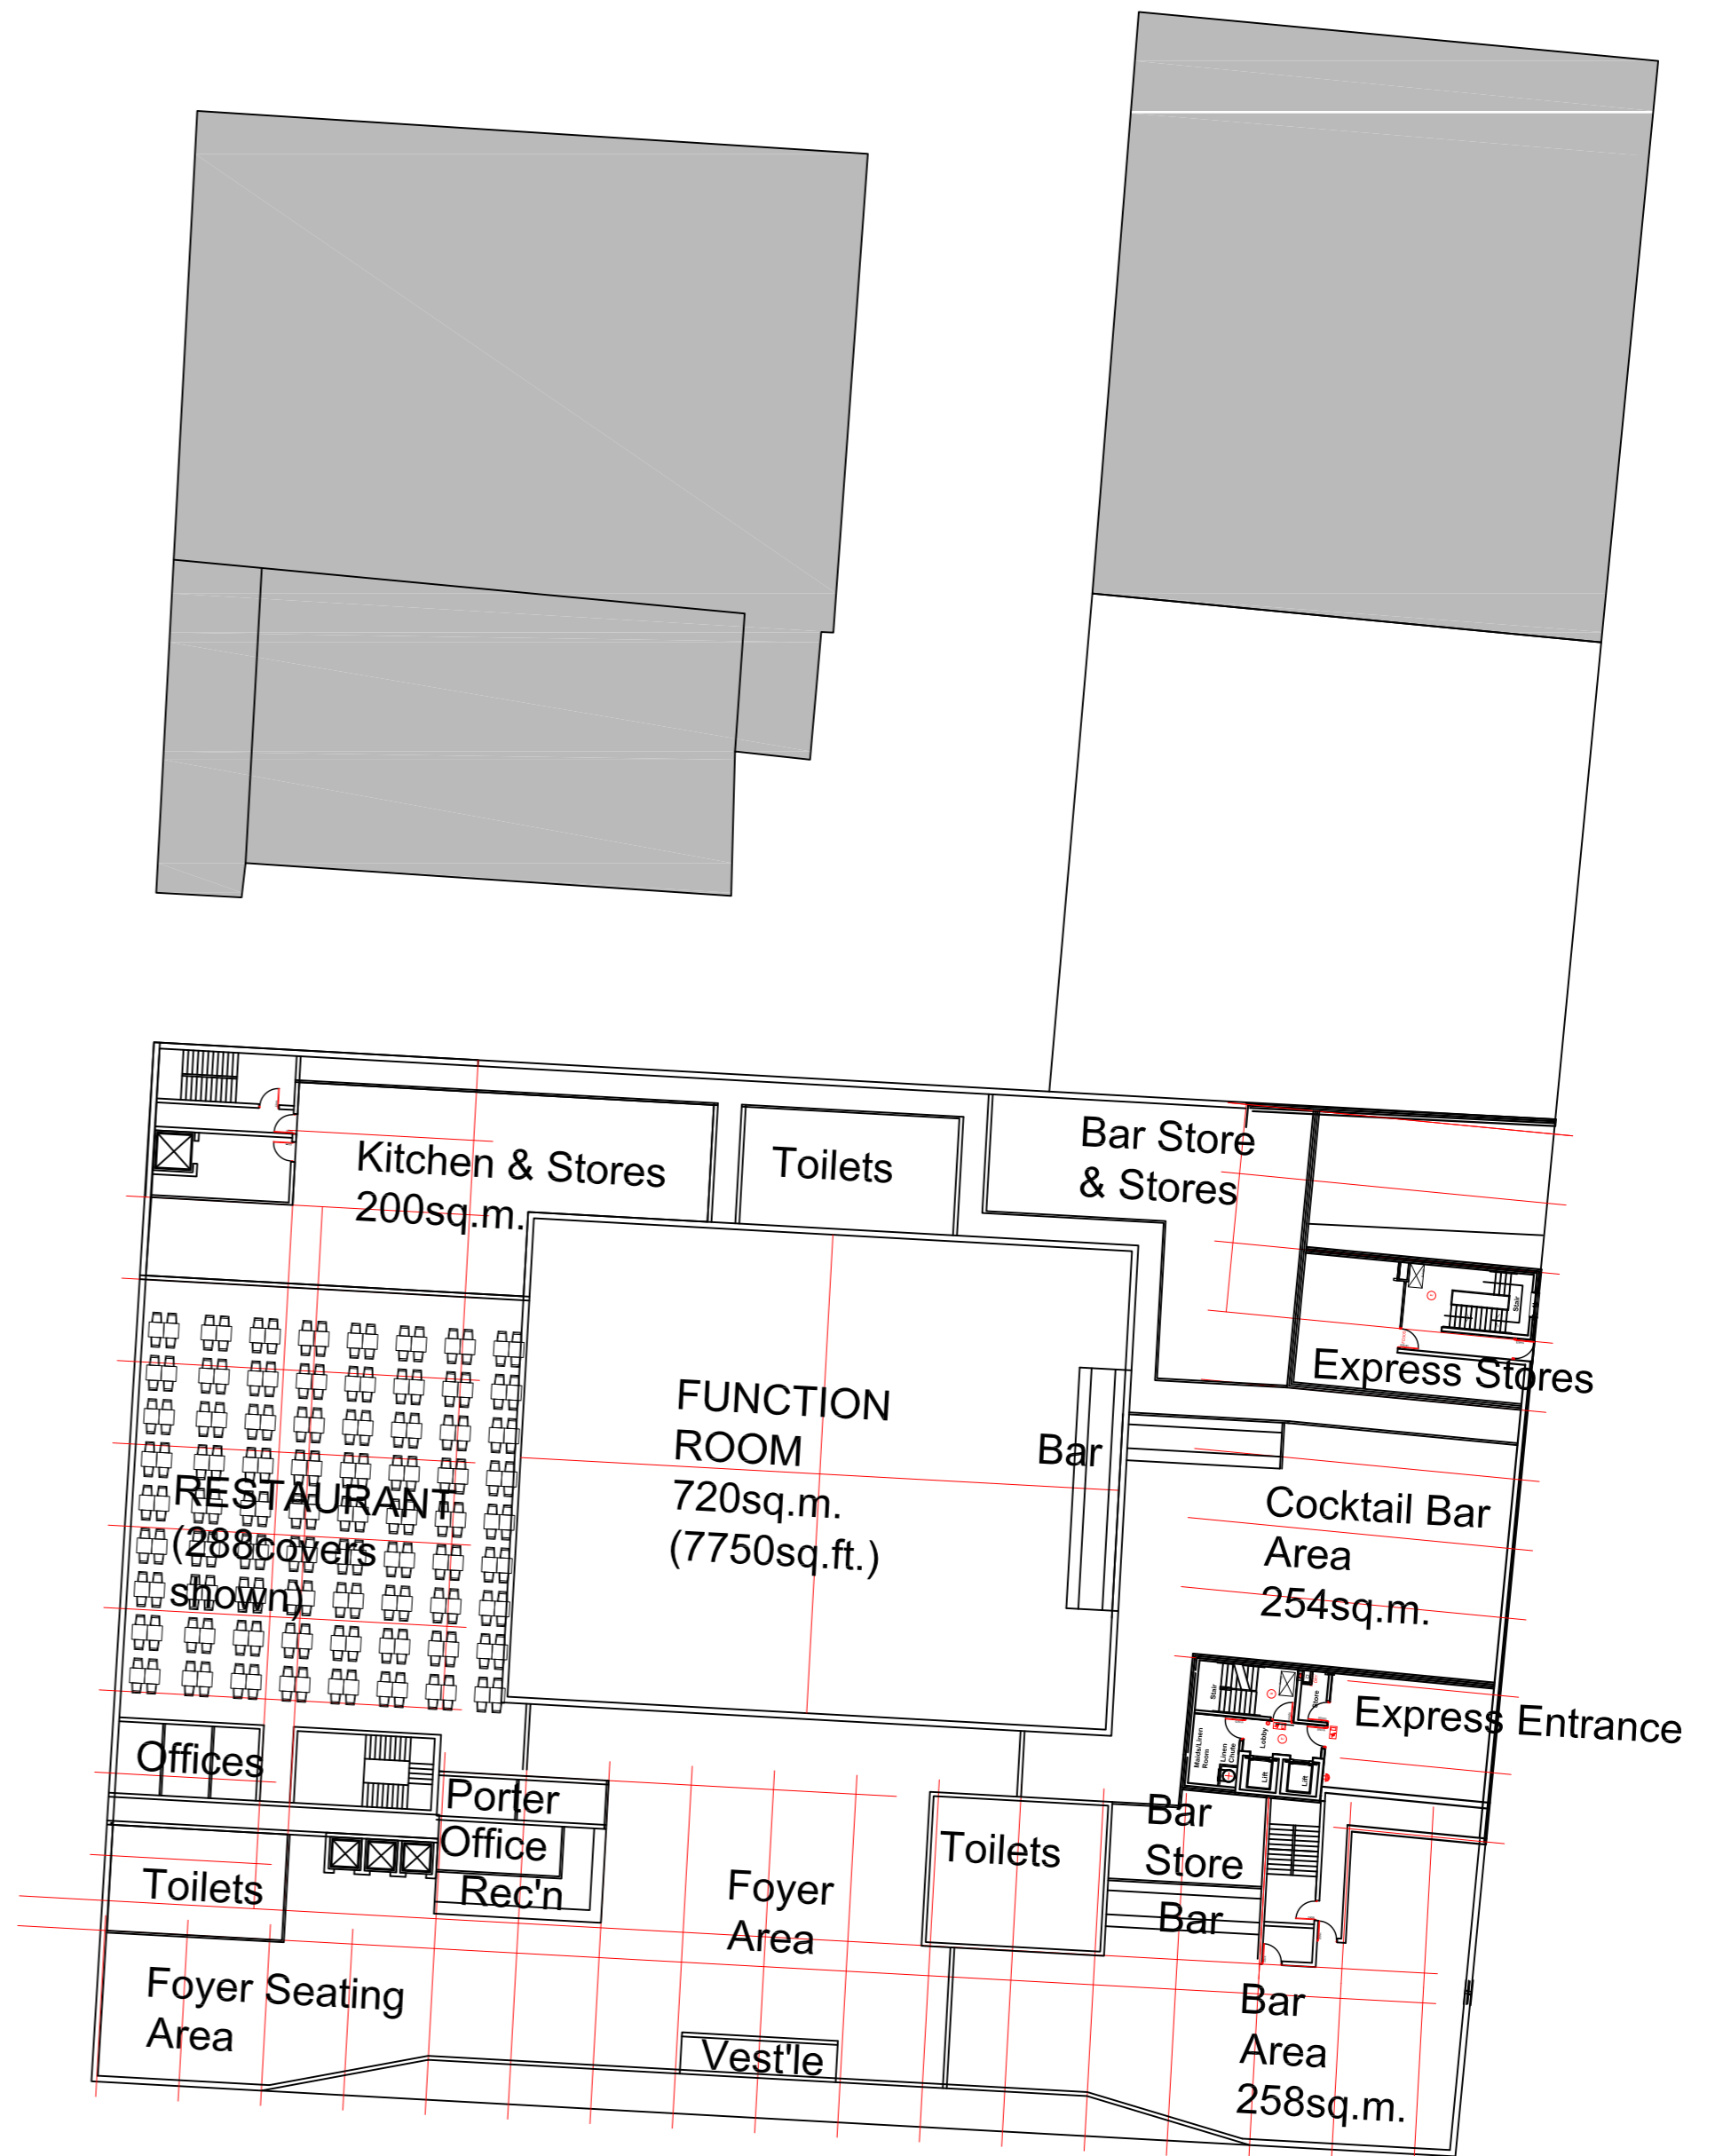

GROUND FLOOR LEVEL
SITE B